



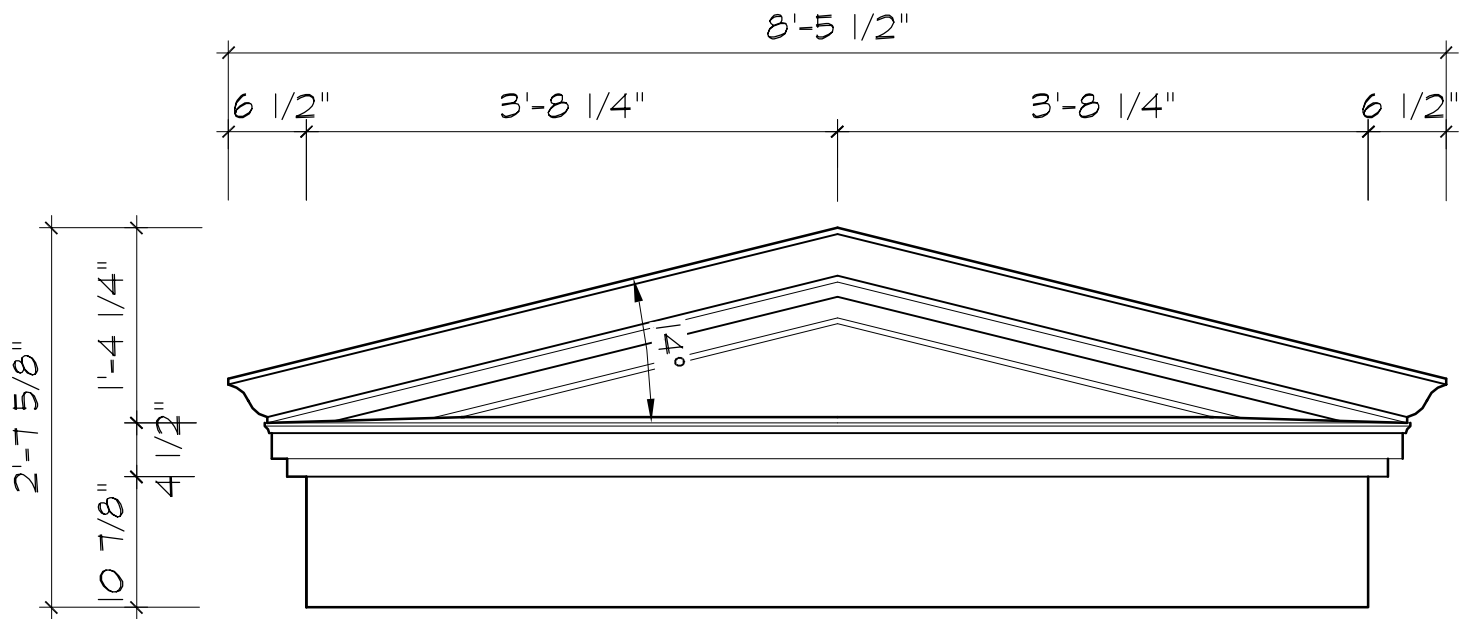

ELEVATION

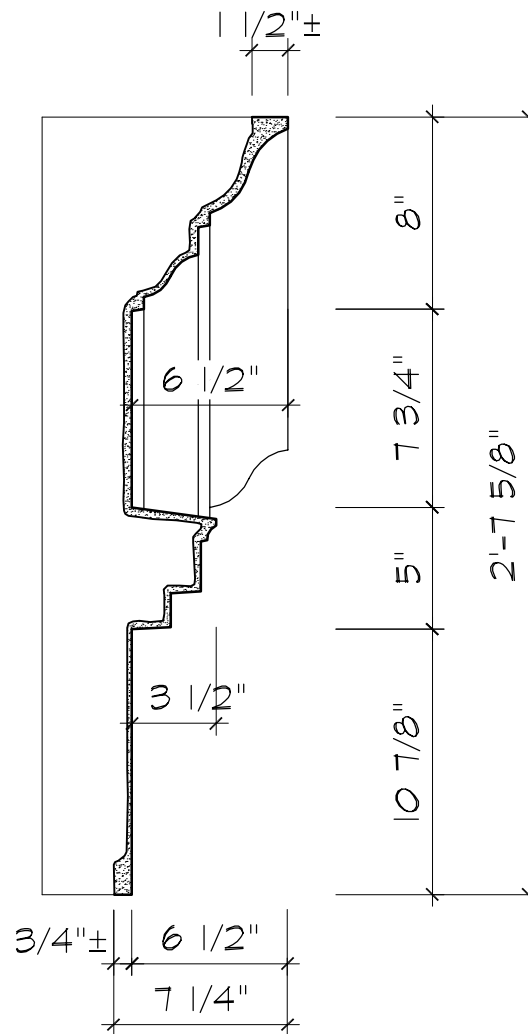

SECTION