



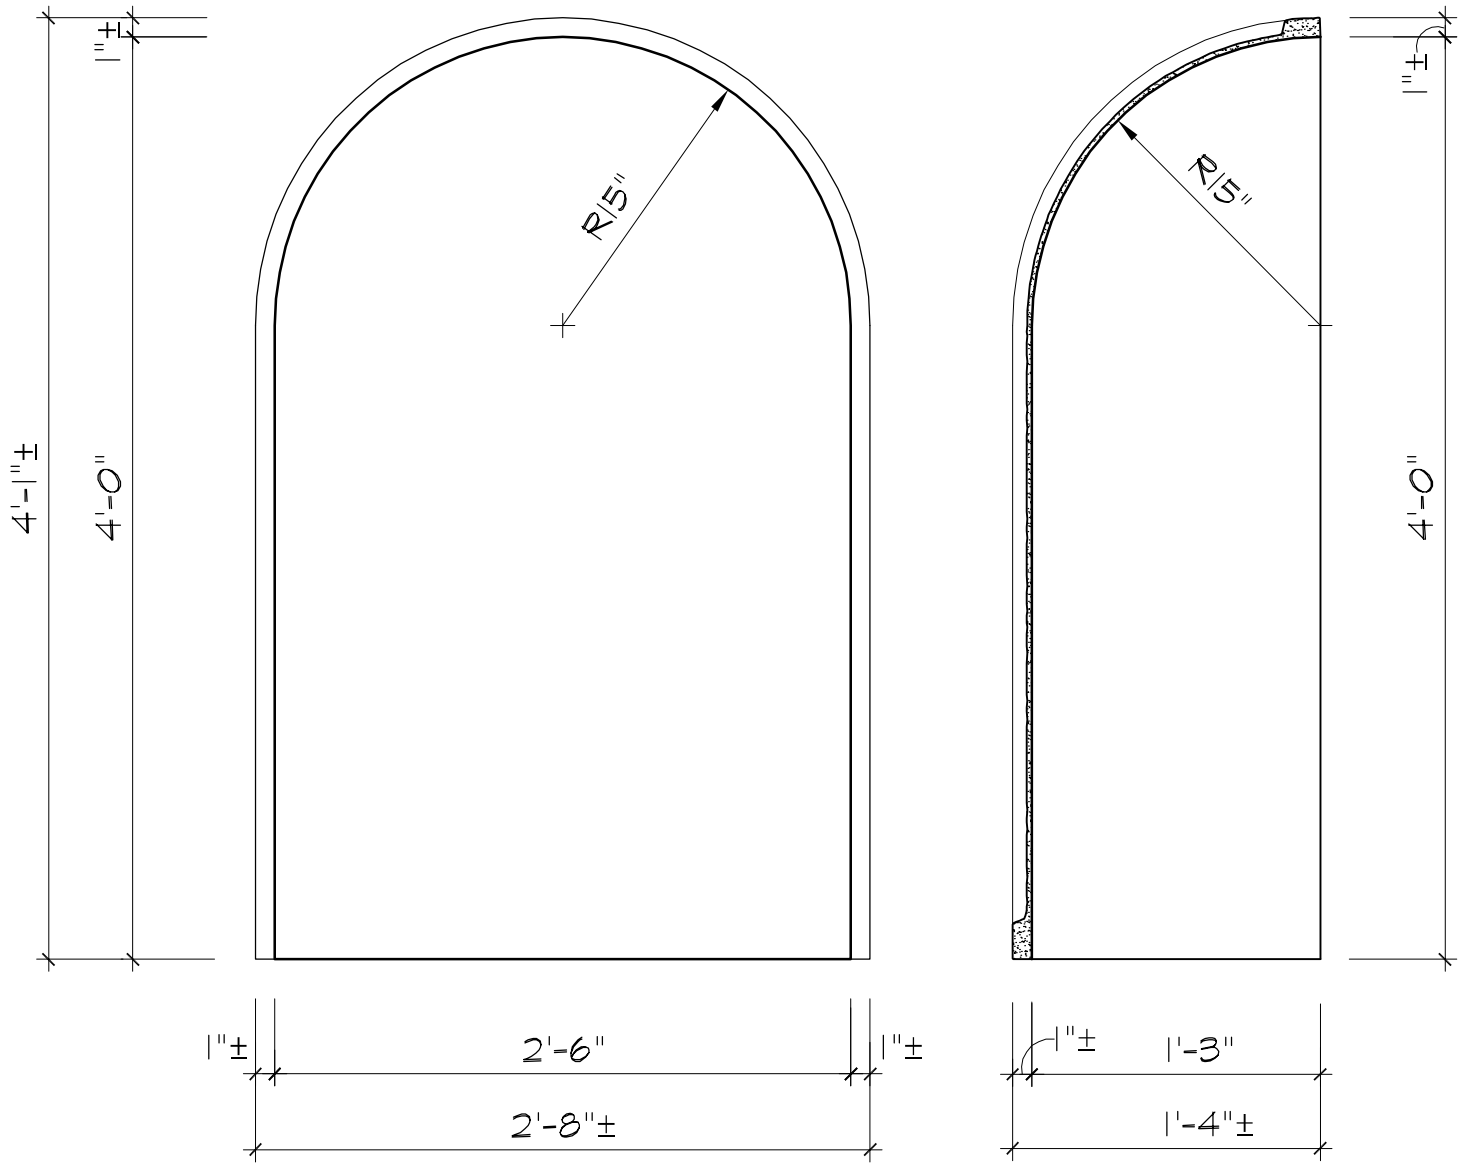

ELEVATION

SECTION

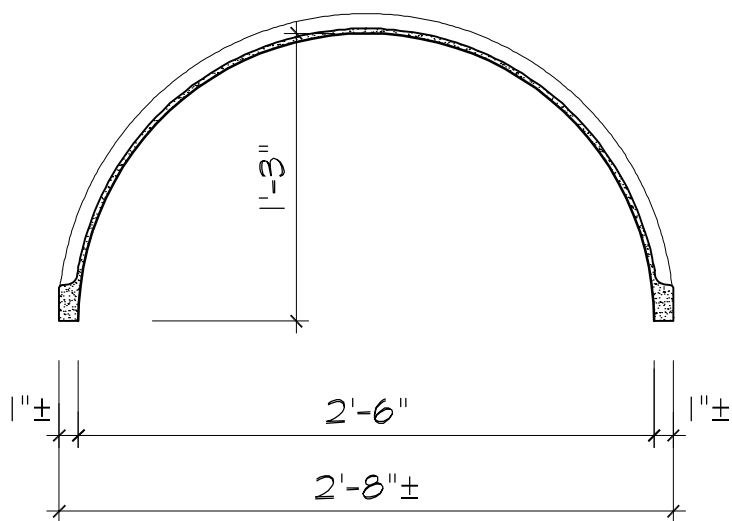

PLAN