



# K4C4 Tile Components

## Components

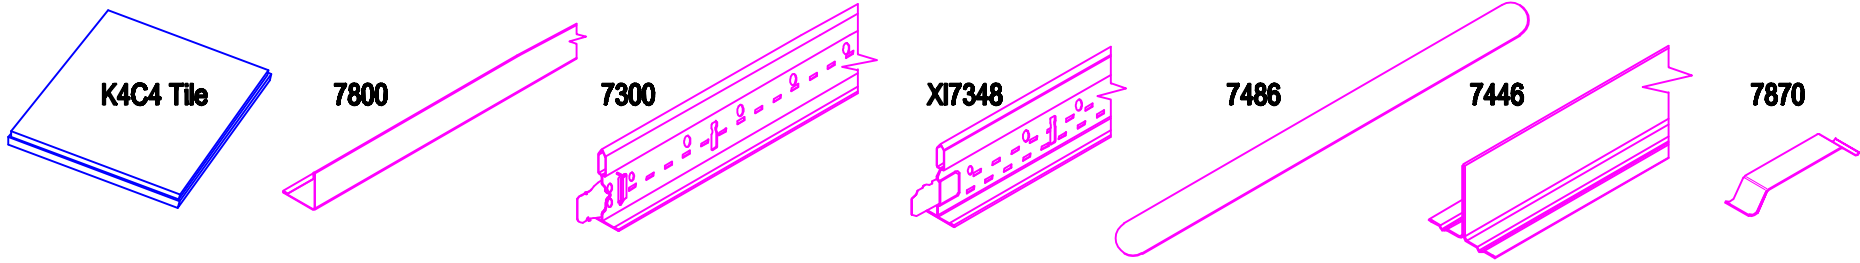

## Additional Components

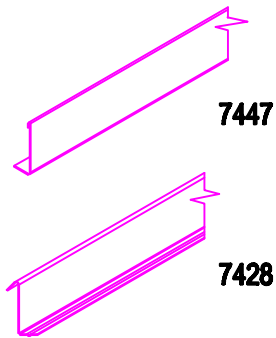

Item Number	Description	Materials Estimates*
—	K4C4 12" x 12" Tile	SF + 10% (for waste)
7800	Wall Molding	Add perimeter of room, columns, partitions and divide by 12
7300	Main Beam	SF + 48
XL7348	4' Cross Tee	SF + 16
7486	11" Breather Splines	SF x .75
7446	4' Concealed Tees	SF + 5.3
7870	Spring Border Clips	1 per foot of total perimeter
7447	4' Access Angle	For each 4' x 4' module, reduce concealed tees by two and add two 4' access angles
7428	2' Access Hook	For each 4' x 4' module, add four 2' access hooks

\* Results give number of pieces required.

These drawings show typical conditions in which the Armstrong product depicted is installed. They are not a substitute for an architect's or engineer's plan and do not reflect the unique requirements of local building codes, laws, statutes, ordinances, rules and regulations (Legal Requirements) that may be applicable for a particular installation.

Armstrong does not warrant, and assumes no liability for the accuracy or completeness of the drawings for a particular installation or their fitness for a particular purpose. The user is advised to consult with a duly licensed architect or engineer in the particular locale of the installation to assure compliance with all Legal Requirements.

Armstrong is not licensed to provide professional architecture or engineering design services.

PROJECT NAME:		K4C4 TILE COMPONENTS	
DWG. NO. 1-14	PATH:	REV.:	DATE:
DATE: 8/01/08	SCALE:	DESC.:	
DRAWN BY: MSS	CHK BY:		