




BP8250F03WH05-???
Painted Double Wave Vertical Panel 94in Length 10in Depth

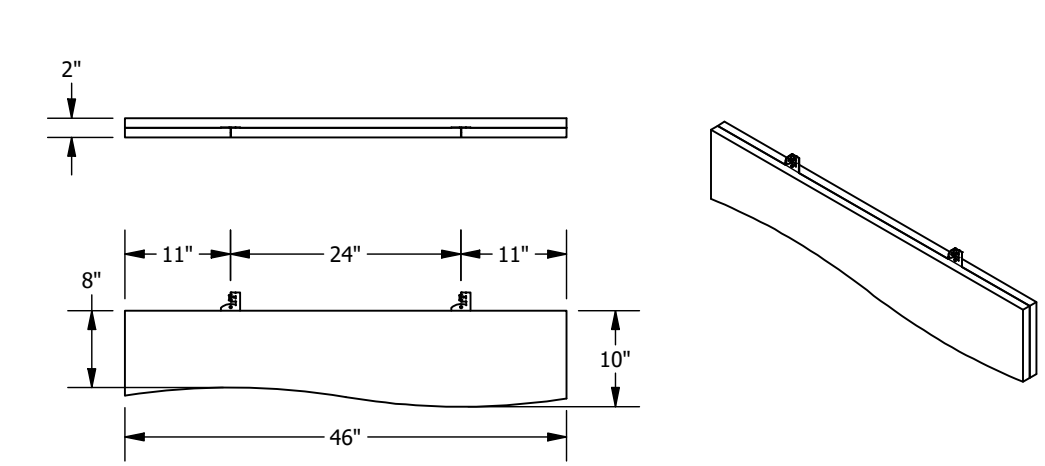


BP8250F03WH03-???
Painted Wave Vertical Panel 46in Length 10in Depth

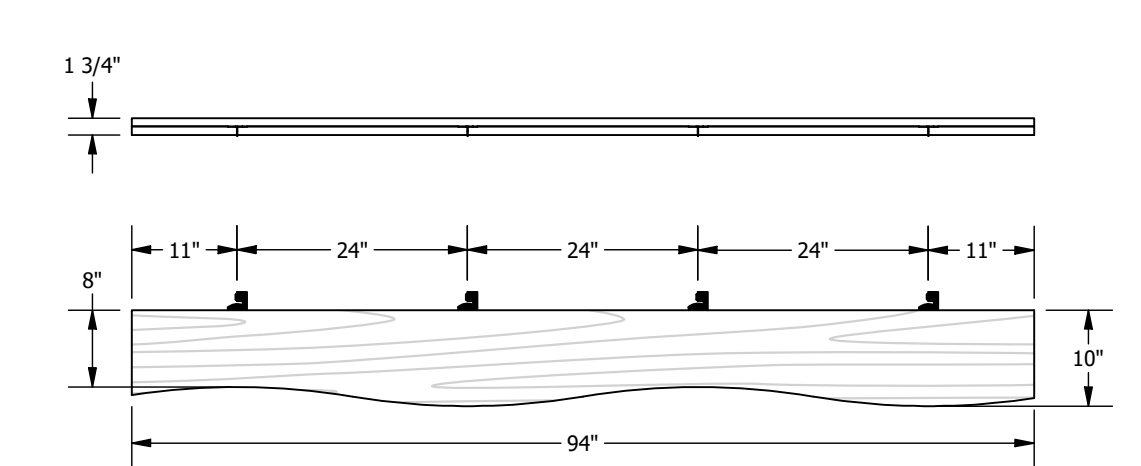


BP8250F04WH05-???
Wood Look Double Wave Vertical Panel 94in Length 10in Depth

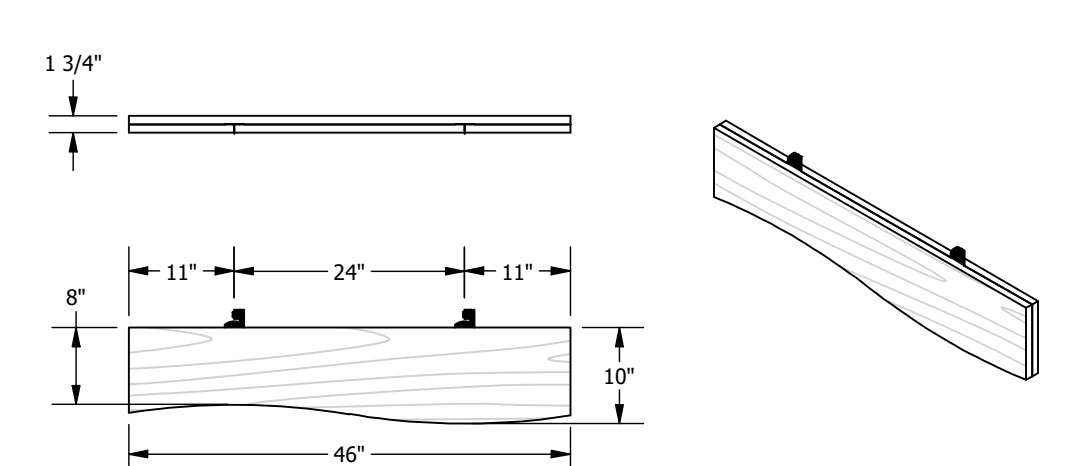


BP8250F04WH03-???
Wood Look Wave Vertical Panel 46in Length 10in Depth

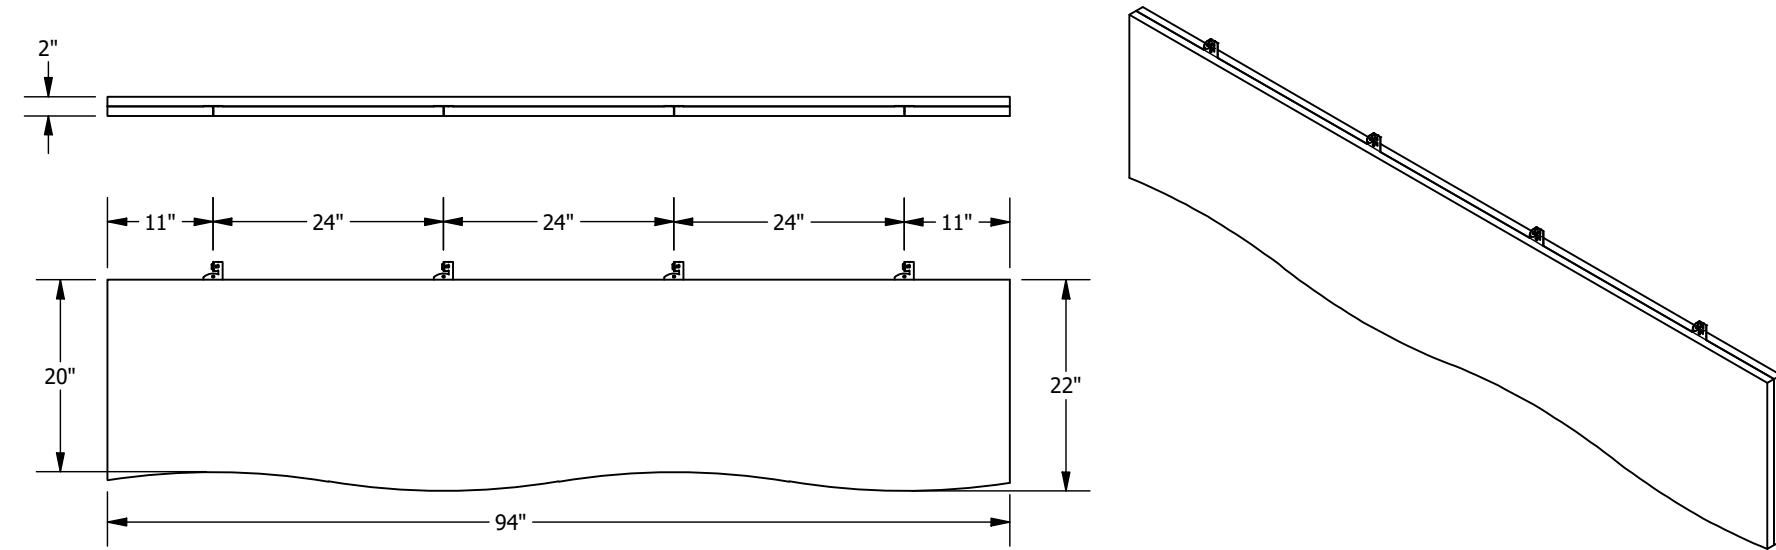


BP8250F03WH06-???
Painted Double Wave Vertical Panel 94in Length 22in Depth

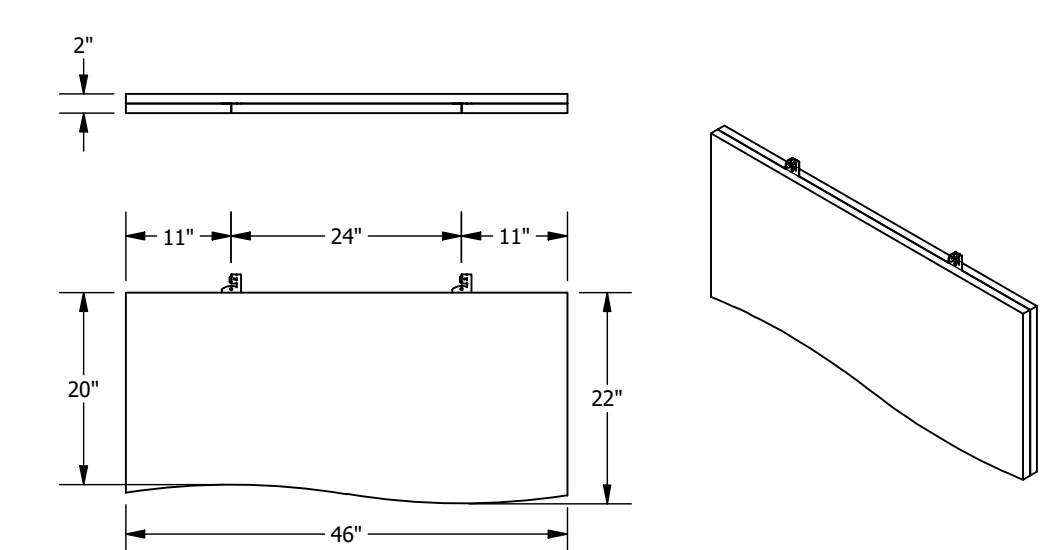


BP8250F03WH04-???
Painted Wave Vertical Panel 46in Length 22in Depth

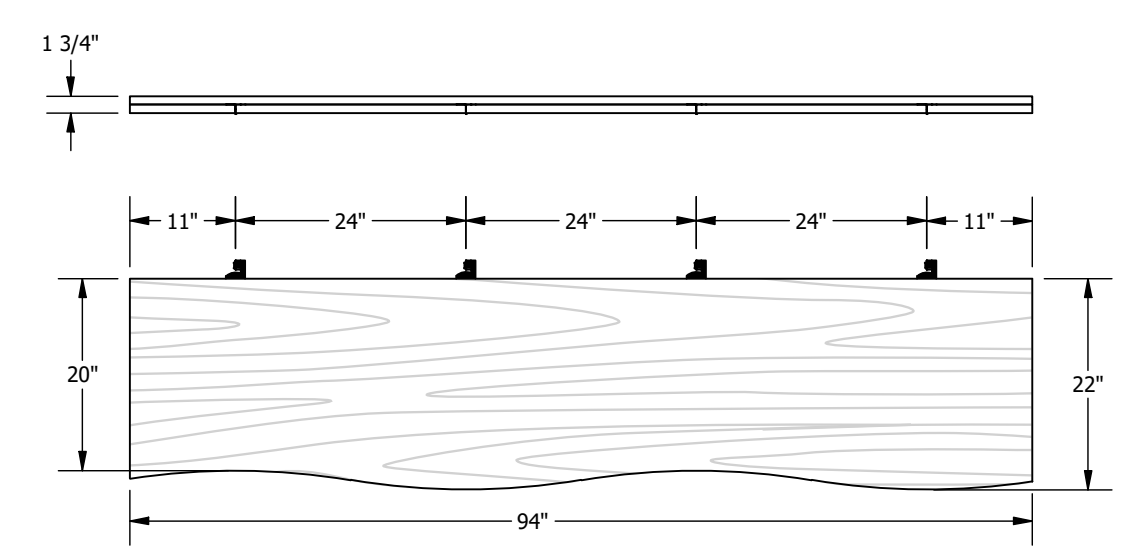


BP8250F04WH06-???
Wood Look Double Wave Vertical Panel 94in Length 22in Depth

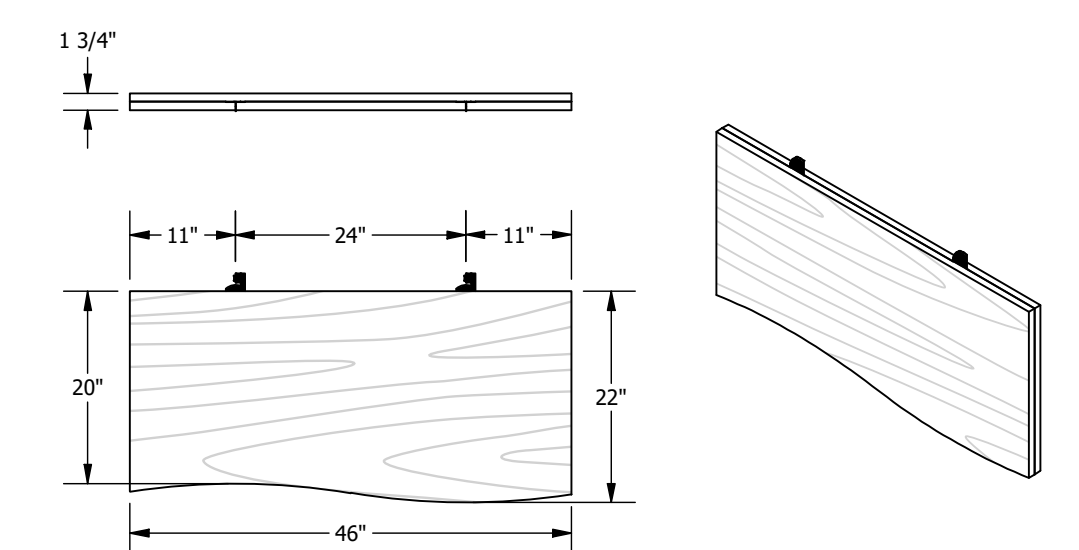


BP8250F04WH04-???
Wood Look Wave Vertical Panel 46in Length 22in Depth

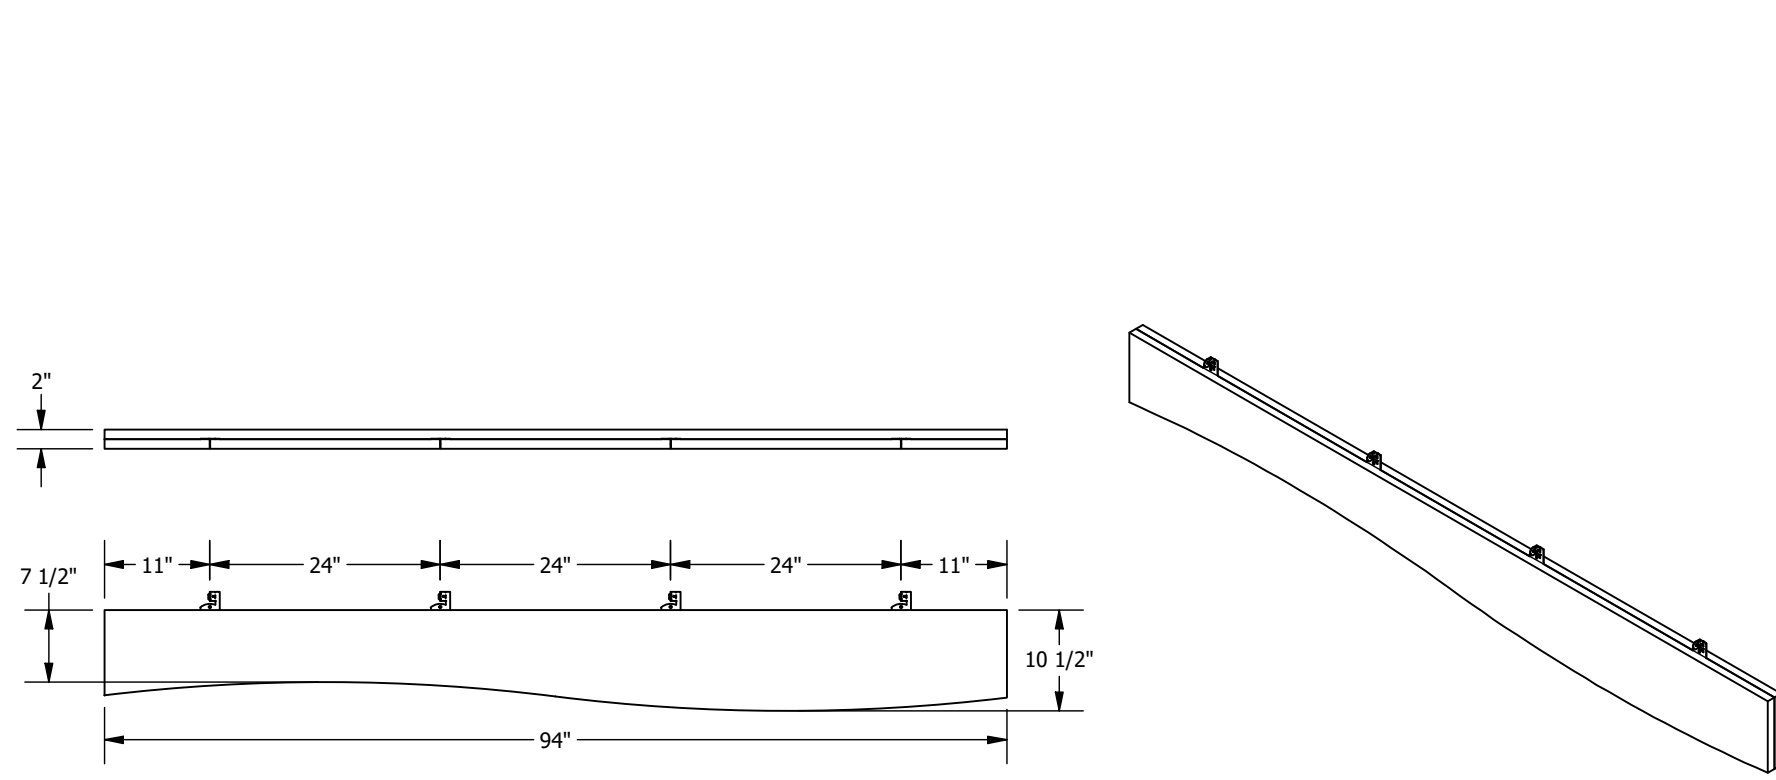


BP8250F03WH01-???
Painted Wave Vertical Panel 94in Length 10.5in Depth

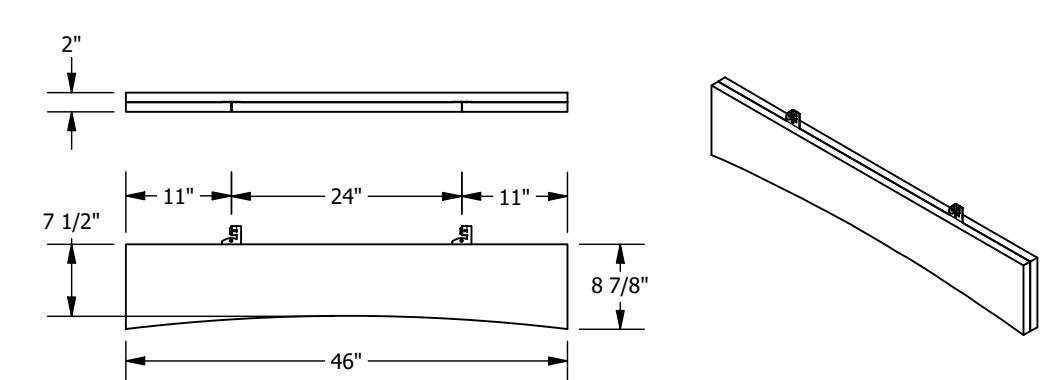


BP8250F03CH01-???
Painted Hill Vertical Panel 46in Length 7.5in Depth

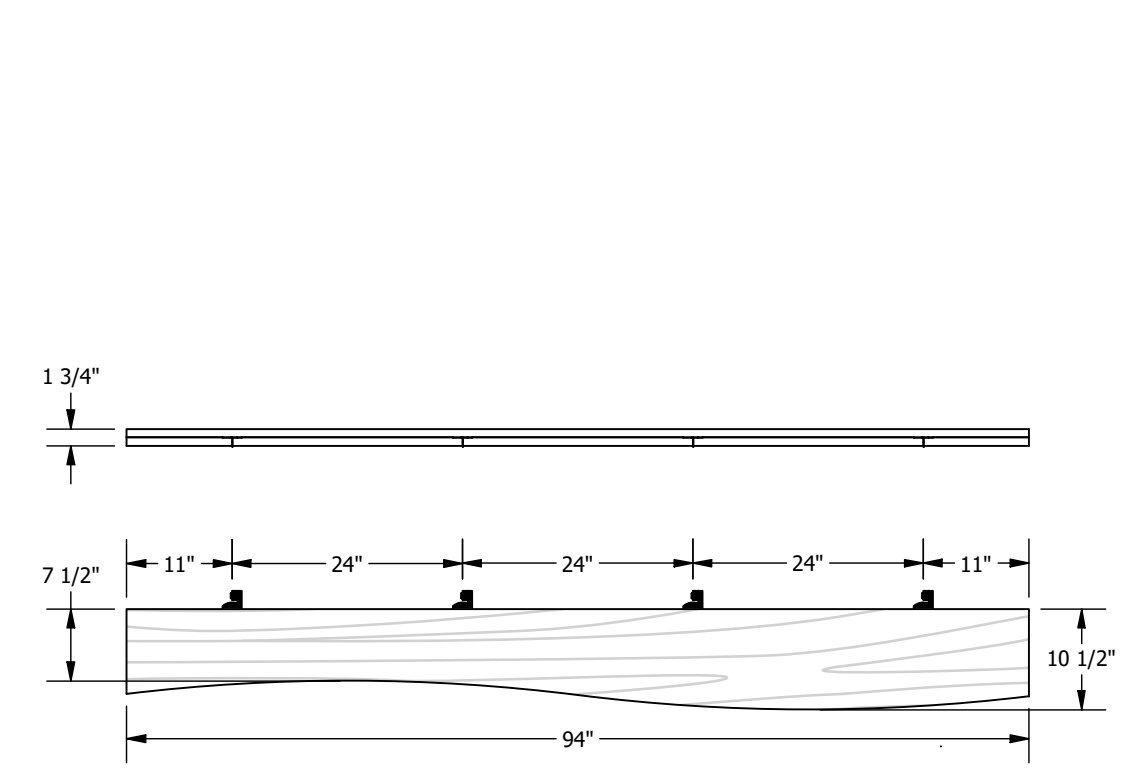


BP8250F04WH01-???
Wood Look Wave Vertical Panel 94in Length 10.5in Depth

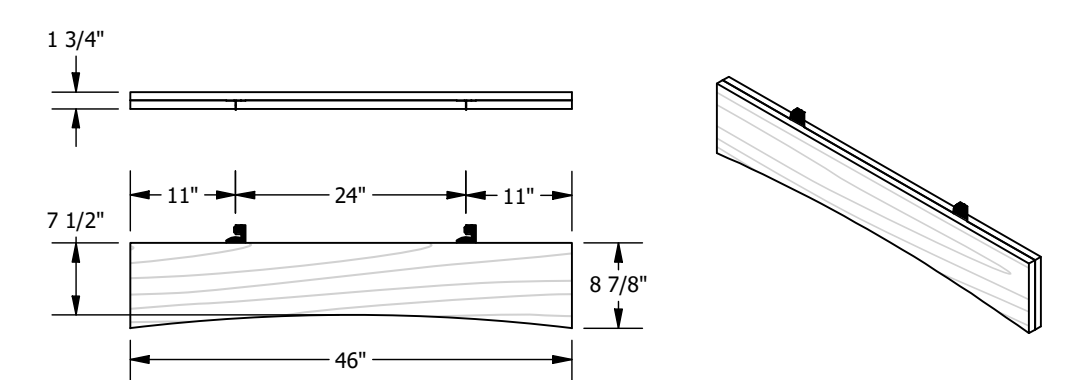


BP8250F04CH01-???
Wood Look Hill Vertical Panel 46in Length 7.5in Depth

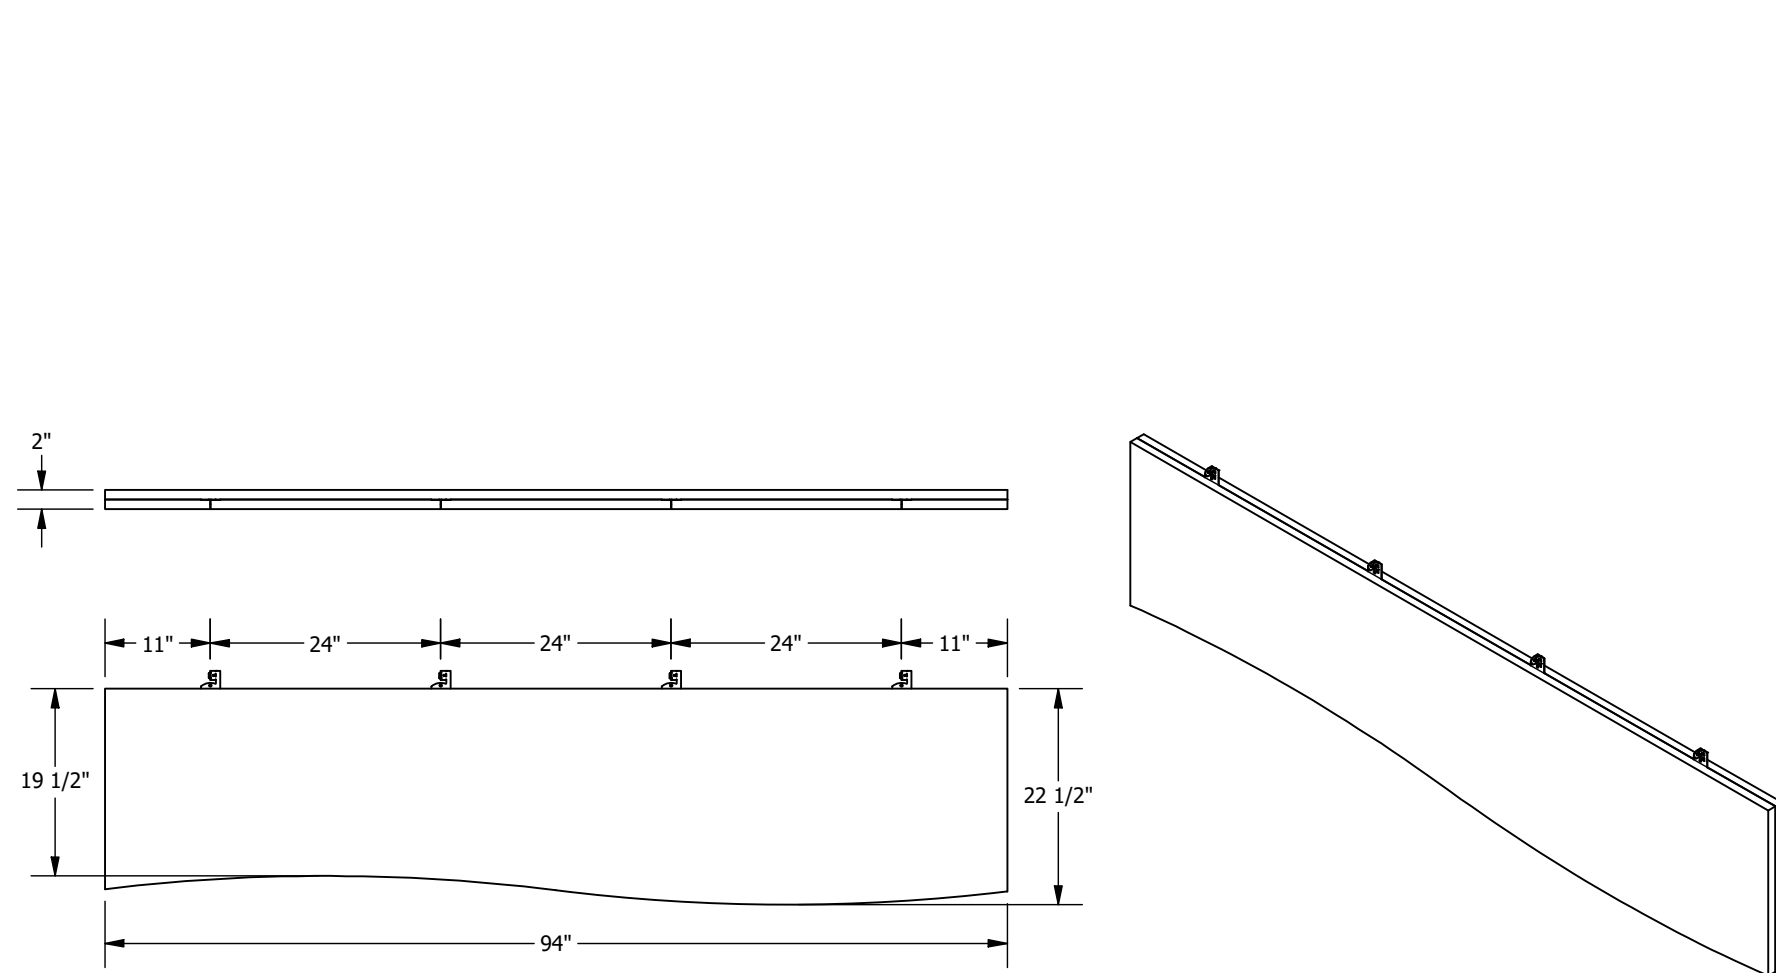


BP8250F03WH02-???
Painted Wave Vertical Panel 94in Length 22.5in Depth

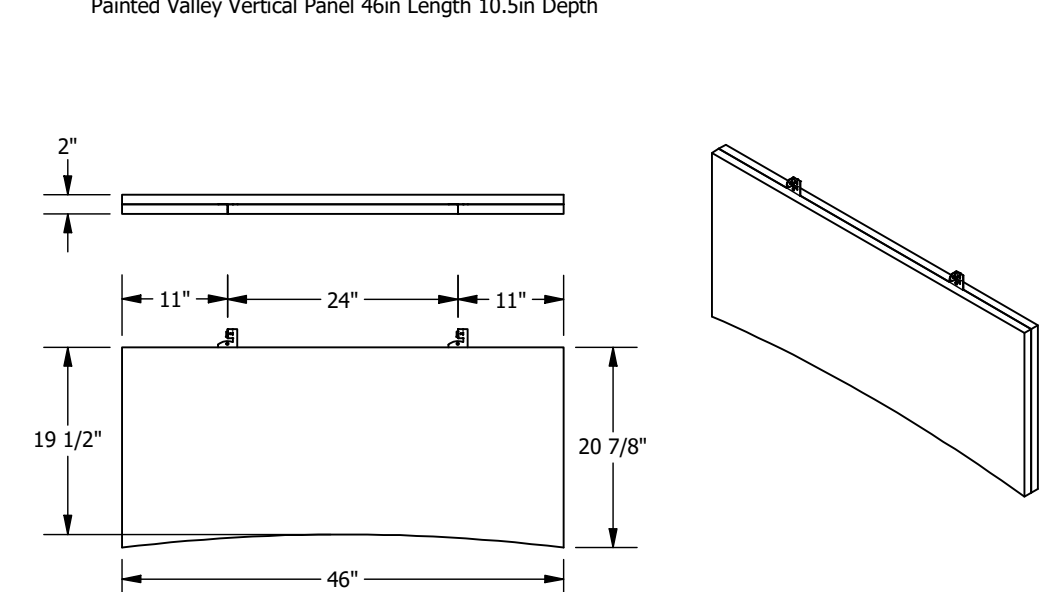

BP8250F03CH02-???
Painted Valley Vertical Panel 46in Length 10.5in Depth

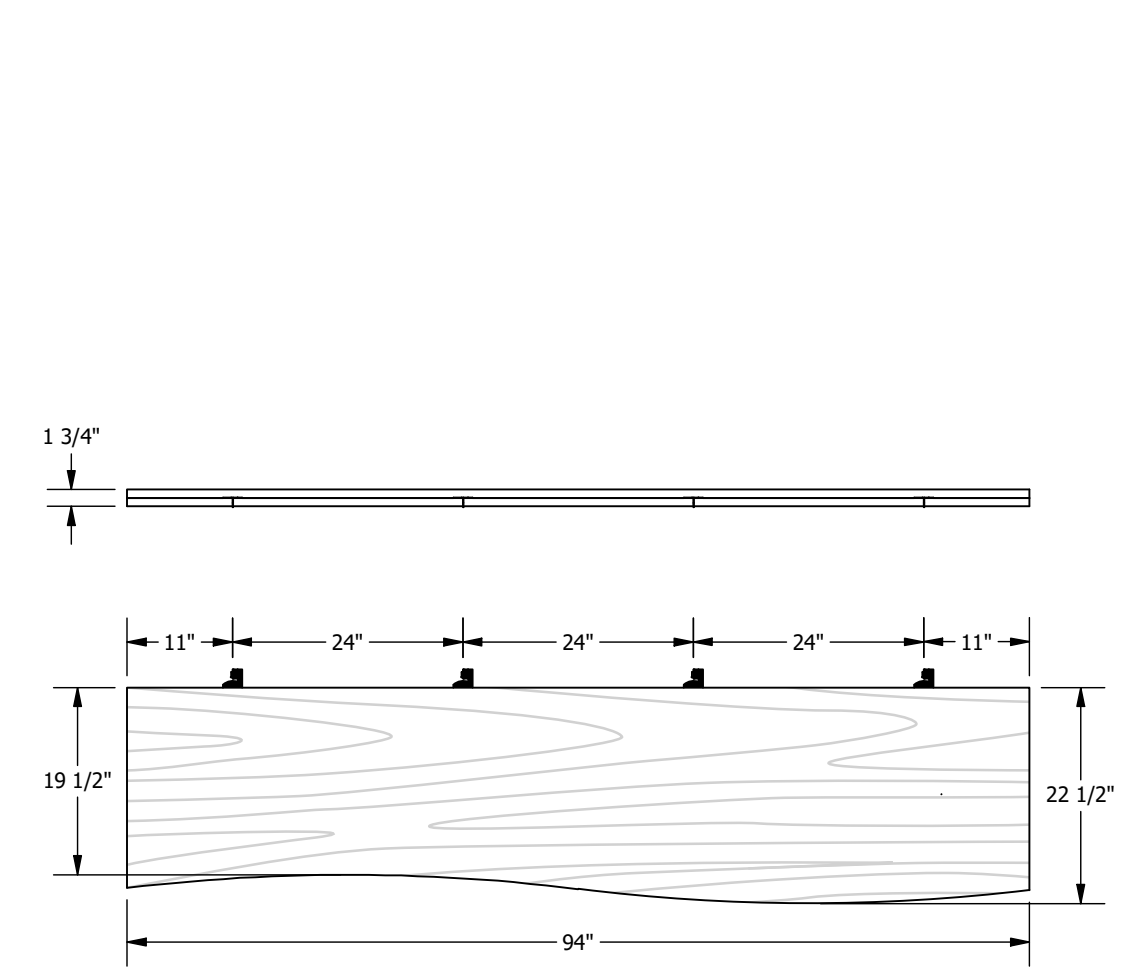


BP8250F04WH02-???
Wood Look Wave Vertical Panel 94in Length 22.5in Depth

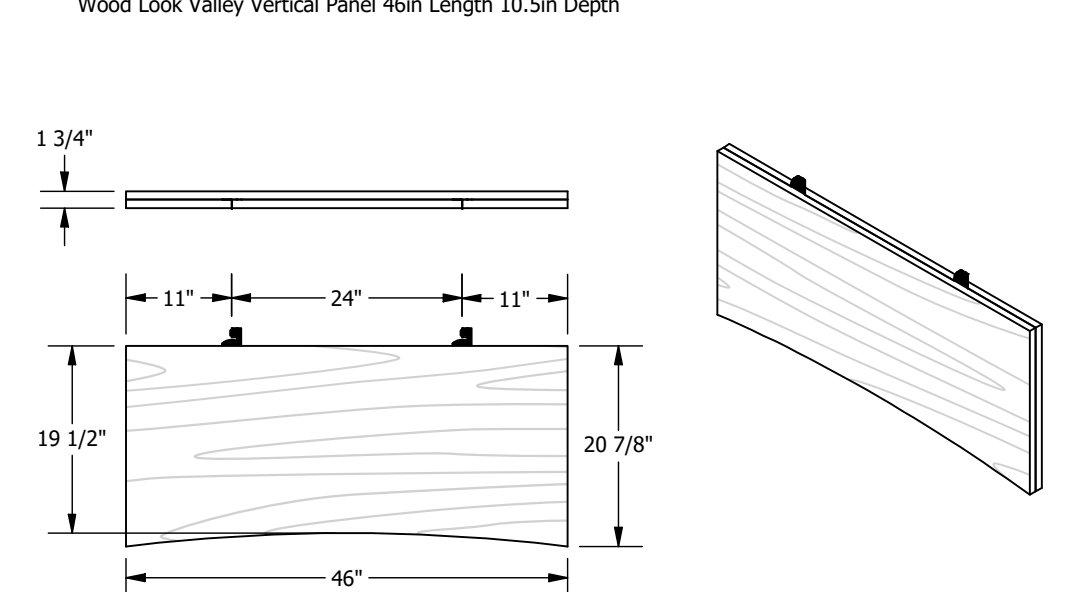

BP8250F04CH02-???
Wood Look Valley Vertical Panel 46in Length 10.5in Depth



BP8250F03CH03-???
Painted Hill Vertical Panel 46in Length 19.5in Depth

 

BP8250F04CH03-???
Wood Look Hill Vertical Panel 46in Length 19.5in Depth



BP8250F03CH04-???
Painted Valley Vertical Panel 46in Length 22.5in Depth



BP8250F04CH04-???
Wood Look Valley Vertical Panel 46in Length 22.5in Depth