


NOTES:

1. WOODWORKS GRILLE FORTÉ PANELS ABLE TO BE INSTALLED IN A FACETED INSTALLATION
2. AS THE RADIUS GETS SMALLER OR SLATS GET DEEPER THE SPACING BETWEEN PANELS GETS TIGHTER; CONSIDER SLAT DEPTHS FOR FACETED INSTALLATIONS
3. MORE HANGER WIRES MAY BE NEEDED BASED ON YOUR INSTALLATION AND RADIUS OF FACETED INSTALLATION

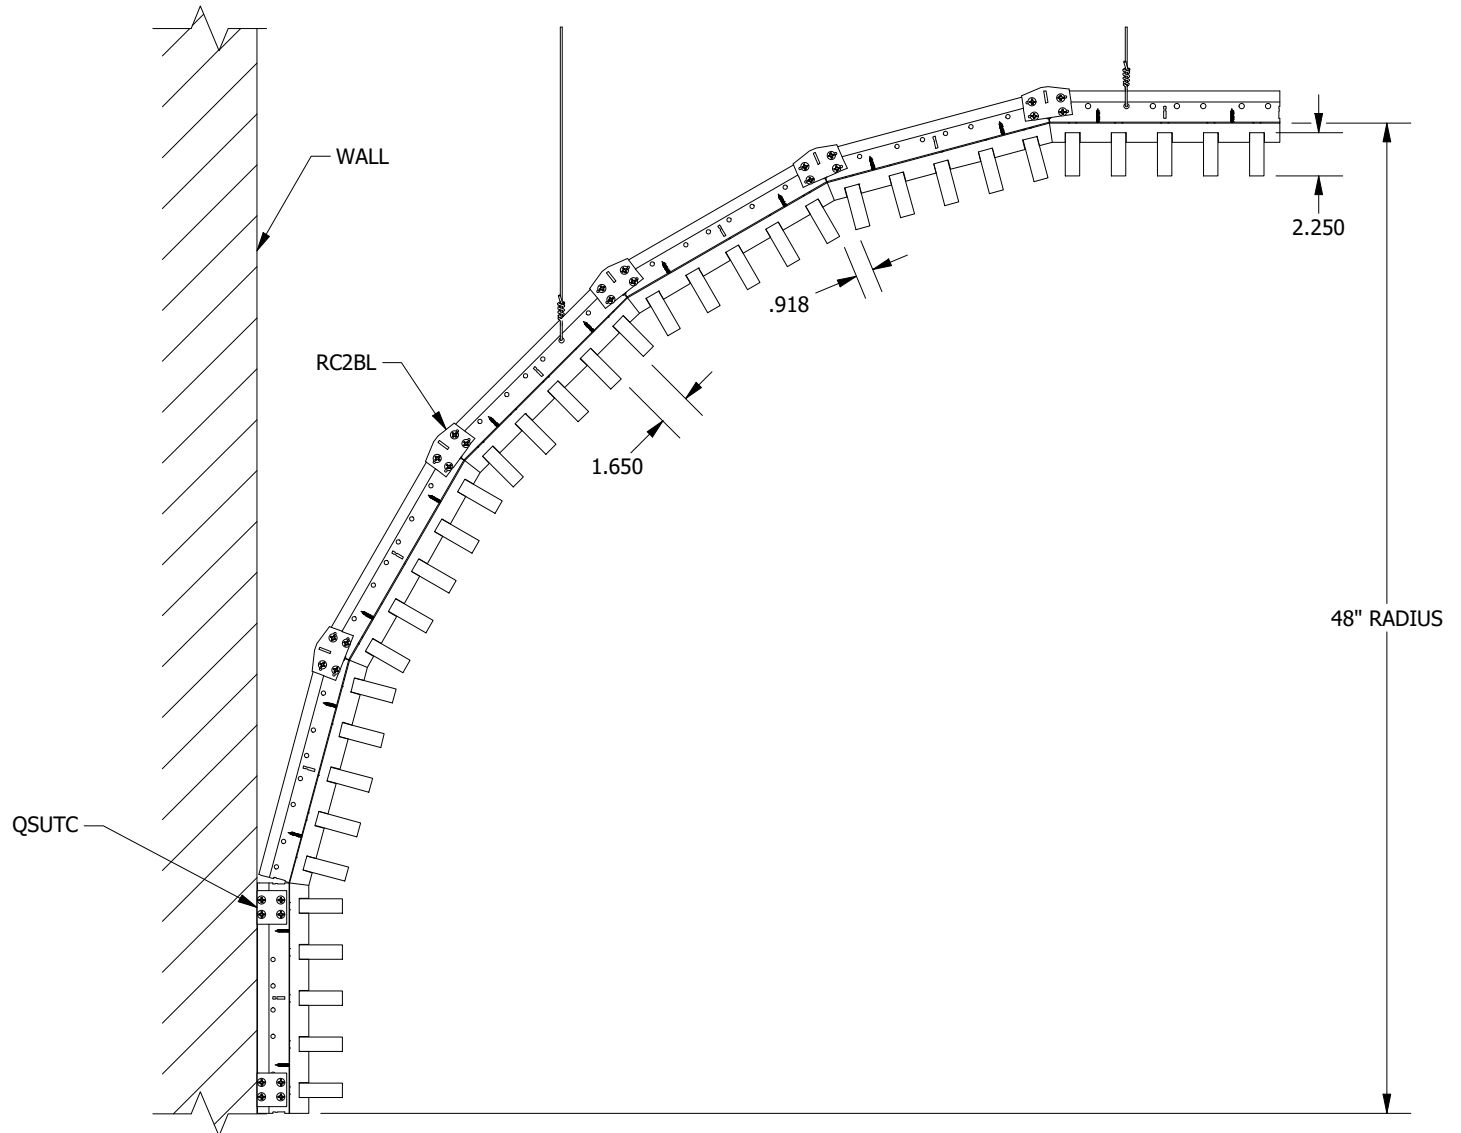

WOODWORKS GRILLE FORTÉ FACETED
INSTALLATION - 2.25" DEEP SLATS

DRAWN BY: RDH DATE: 4/11/2022 PD

These drawings show typical conditions which the Armstrong products depicted are installed. They are not a substitute for an architect's or engineer's plan and do not reflect the unique requirements of local building codes, laws, statutes, ordinances, rules and regulations (Legal Requirements) that may be applicable for a particular installation. Armstrong does not warrant, and assumes no liability for the accuracy or completeness of the drawings for a particular installation or their fitness for a particular purpose. The user is advised to consult with a duly licensed architect or engineer in the particular locale of the installation to assure compliance with all legal requirements. Armstrong is not licensed to provide professional architecture or engineering design services.