



NOTES:


1. THE CONSTRUCTION OF 2X2 TECTUM DESIGNART LINES FINALE PB PANELS IS IDENTICAL FOR ALL DESIGNART PANEL DESIGNS

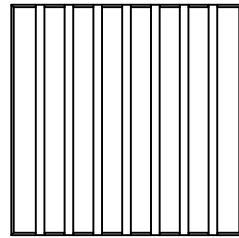


BP6383D12T10-???
STRINGS 2X2 TEC DAL FINALE PB PANEL
SCALE 1 : 20

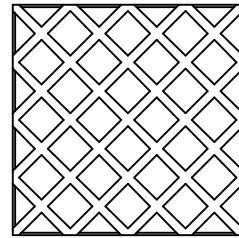



BP6383D01T10-???
HATCHES 2X2 TEC DAL FINALE PB PANEL
SCALE 1 : 20

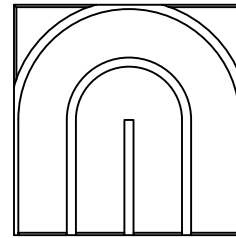


BP6383D03T10-???
ARCS 2X2 TEC DAL FINALE PB PANEL
SCALE 1 : 20

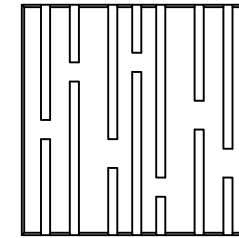


BP6383D14T10-???
SIGNALS 2X2 TEC DAL FINALE PB PANEL
SCALE 1 : 20

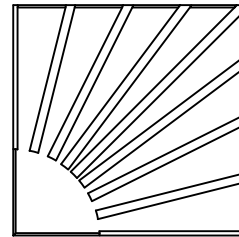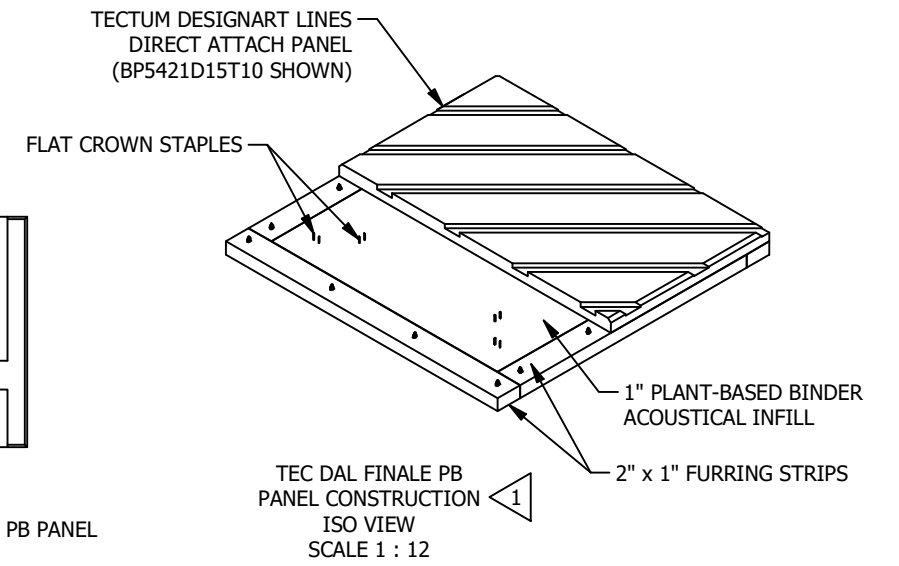


BP6383D05T10-???
RAYS 2X2 TEC DAL FINALE PB PANEL
SCALE 1 : 20

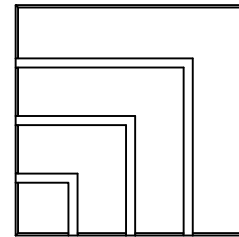


BP6383D07T10-???
STEPS 2X2 TEC DAL FINALE PB PANEL
SCALE 1 : 20

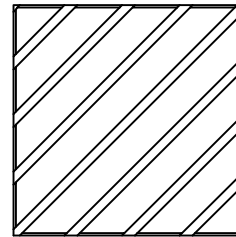


BP6383D15T10-???
TILTS 2X2 TEC DAL FINALE PB PANEL
SCALE 1 : 20

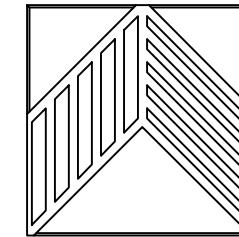


BP6383D09T10-???
ILLUSIONS 2X2 TEC DAL FINALE PB PANEL
SCALE 1 : 20

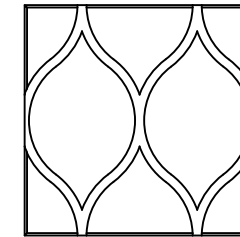


BP6383D13T10-???
DROPLETS 2X2 TEC DAL FINALE PB PANEL
SCALE 1 : 20

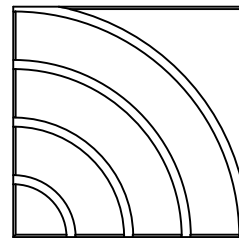


BP6383D04T10-???
RINGS 2X2 TEC DAL FINALE PB PANEL
SCALE 1 : 20

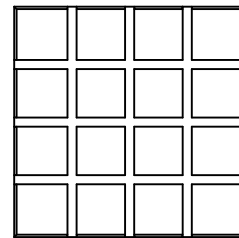


BP6383D06T10-???
CHECKERS 2X2 TEC DAL FINALE PB PANEL
SCALE 1 : 20

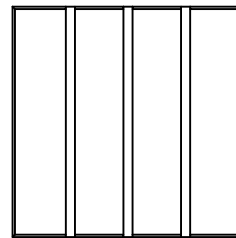

BP6383D08T10-???
BANDS 2X2 TEC DAL FINALE PB PANEL
SCALE 1 : 20

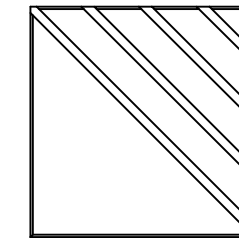

BP6383D10T10-???
DECOS 2X2 TEC DAL FINALE PB PANEL
SCALE 1 : 20

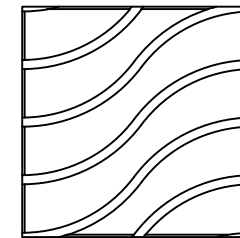

BP6383D11T10-???
CURRENTS 2X2 TEC DAL FINALE PB PANEL
SCALE 1 : 20



TECTUM DESIGNART LINES FINALE PB - 2X2 PANELS

DRAWN BY: PRW DATE: 5/10/2024 PD

These drawings show typical conditions which the Armstrong products depicted are installed. They are not a substitute for an architect's or engineer's plan and do not reflect the unique requirements of local building codes, laws, statutes, ordinances, rules and regulations (Legal Requirements) that may be applicable for a particular installation. Armstrong does not warrant, and assumes no liability for the accuracy or completeness of the drawings for a particular installation or their fitness for a particular purpose. The user is advised to consult with a duly licensed architect or engineer in the particular locale of the installation to assure compliance with all legal requirements. Armstrong is not licensed to provide professional architecture or engineering design services.