



SECTION VIEW 3 STEP SOFFIT

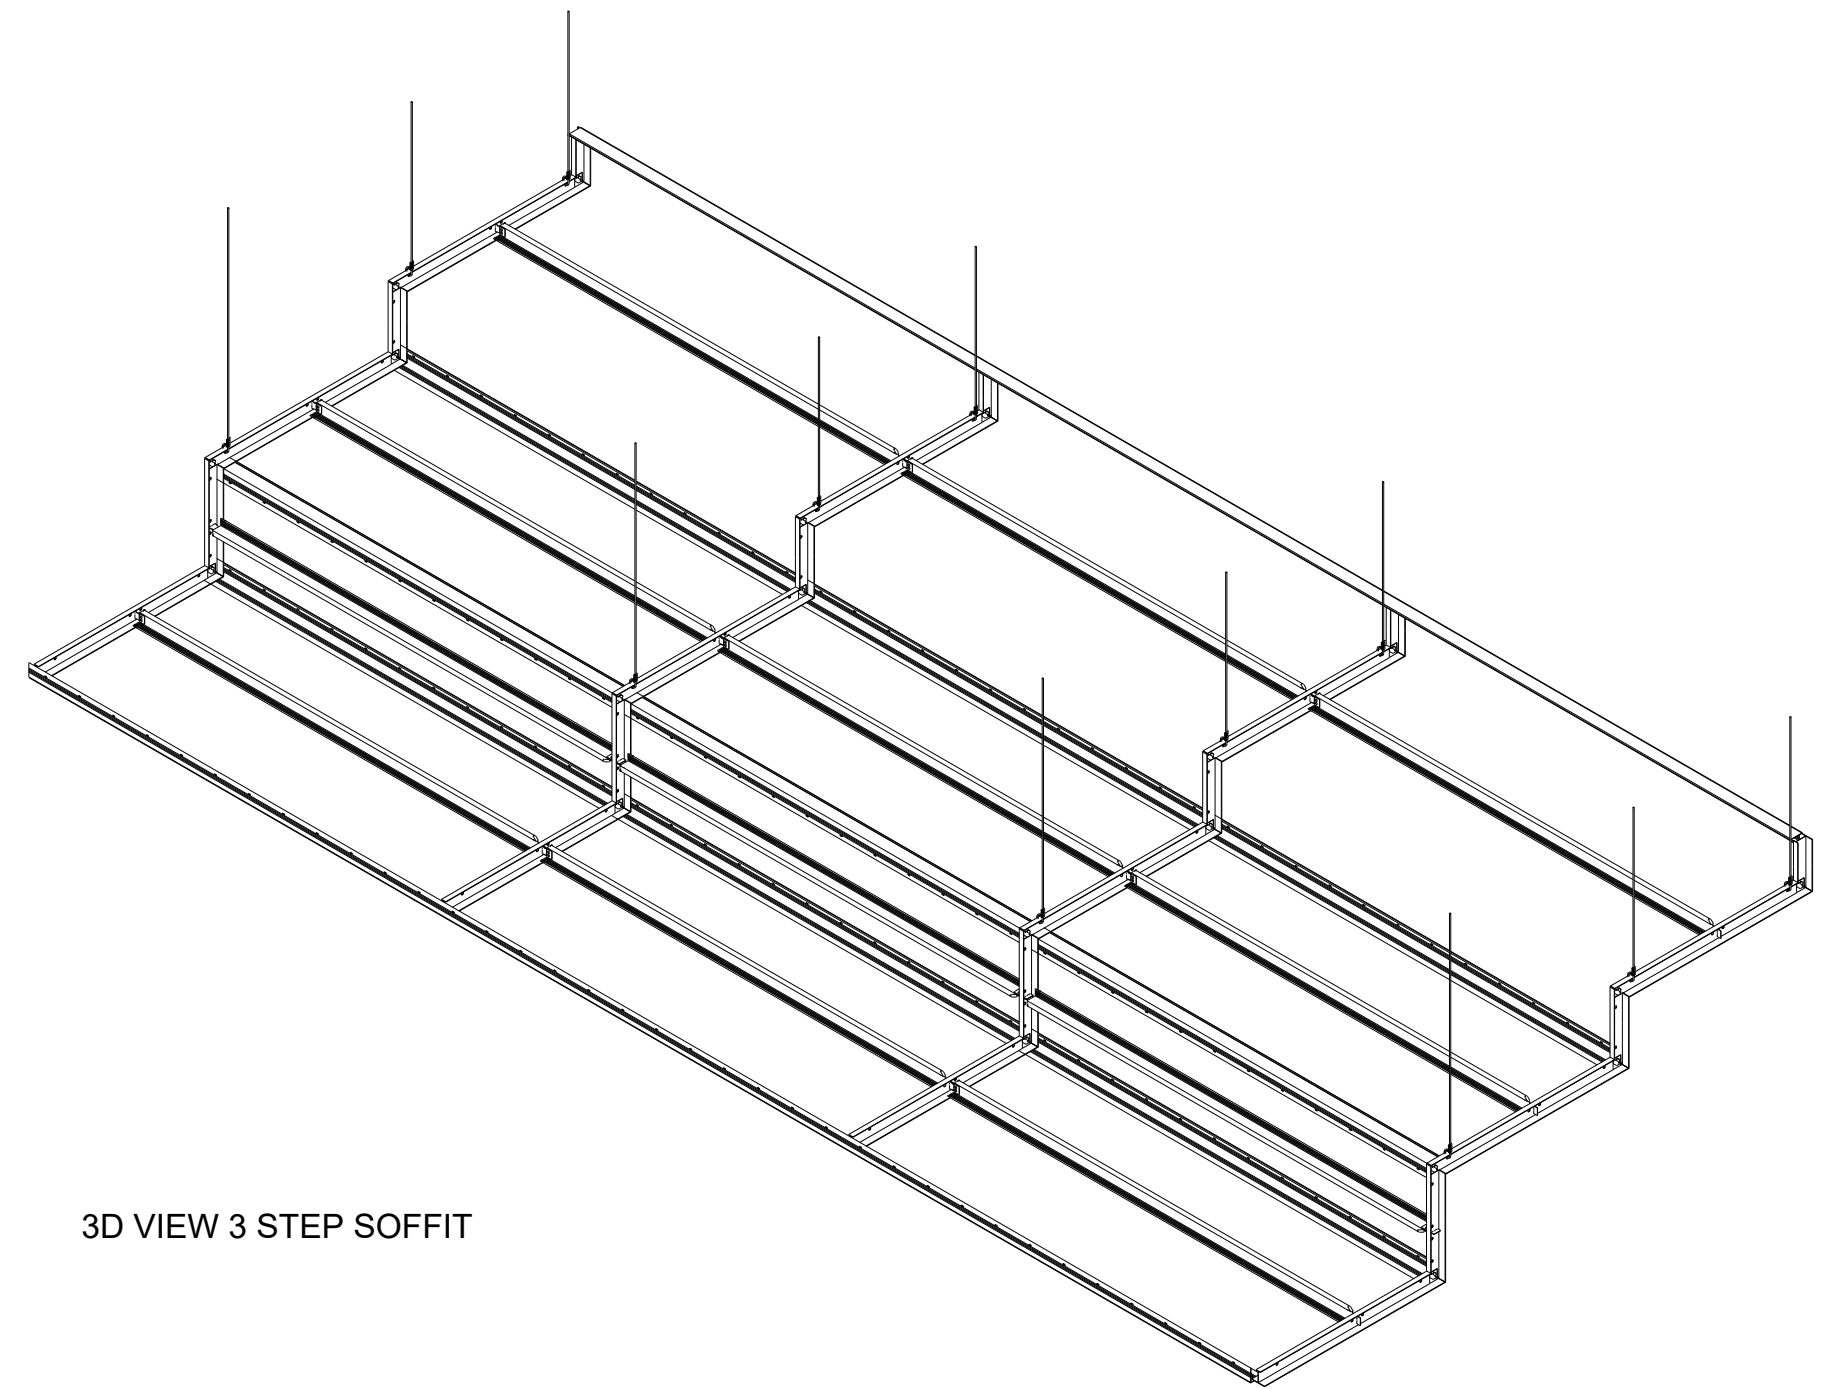

3D VIEW 3 STEP SOFFIT

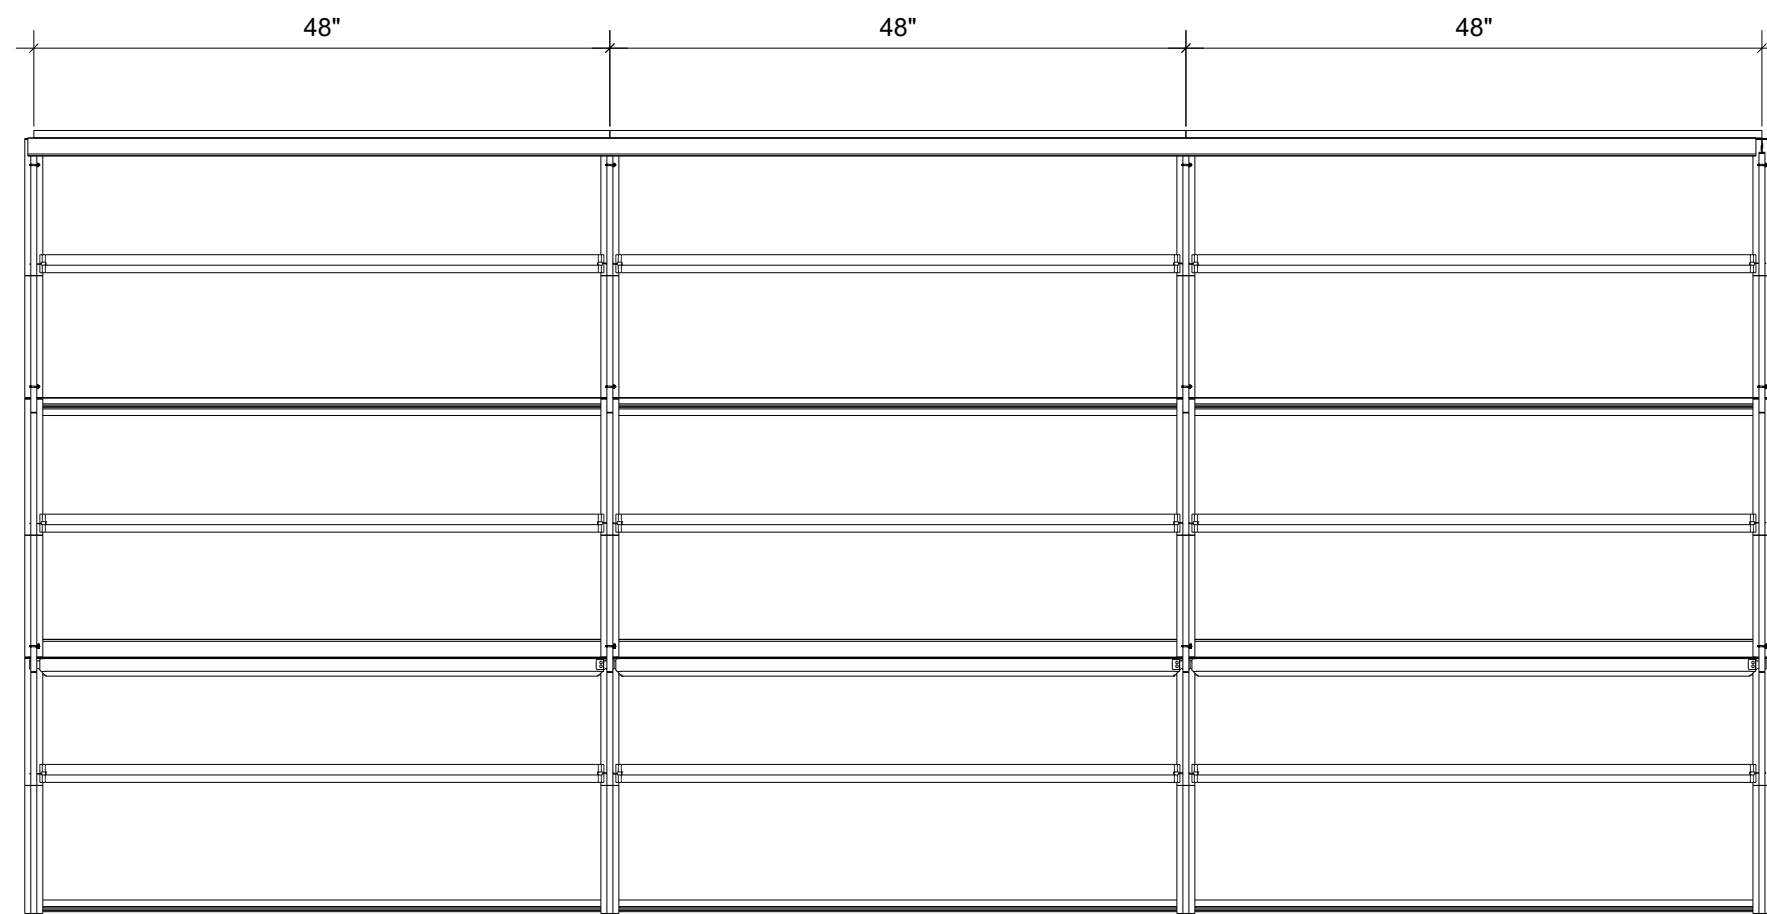

OVERHEAD VIEW 3 STEP SOFFIT

These drawings show typical conditions in which the Armstrong® product depicted is installed. They are not a substitute for an architect's or engineer's plan and do not reflect the unique requirements of local building codes, laws, statutes, ordinances, rules and regulations (Legal Requirements) that may be applicable for a particular installation.
 Armstrong Ceiling Solutions does not warrant, and assumes no liability for the accuracy or completeness of the drawings for a particular installation or their fitness for a particular purpose.
 The user is advised to consult with a duly licensed architect or engineer in the particular locale of the installation to assure compliance with all Legal Requirements.
 Armstrong is not licensed to provide professional architecture or engineering design services.

PROJECT NAME:		SOFFIT CONFIGURATIONS 3 STEP SOFFIT	
DWG. NO.:	REV: .	DATE:	DATE: .
DATE: 9/9/24	SCALE: .	DESC: .	
DRAWN BY: DAG	CHK BY: .		