




CONFIDENTIAL
 ALL INFORMATION SHOWN IN THIS DOCUMENT
 TOGETHER WITH RELATED METHODS AND
 MANUFACTURING PROCESSES, ARE THE
 EXCLUSIVE PROPERTY OF
 WORTHINGTON ARMSTRONG VENTURE

**MACHINING TOLERANCES
 EXCEPT AS NOTED:**


FRACTIONAL ± 1/64"
 .XX ± 0.005"
 .XXX ± 0.001"
 .XXXX ± 0.0002"
 ANGULAR ± 1/4°

BREAK ALL SHARP EDGES & CORNERS
 MAT'L:


 WAVE WORTHINGTON ARMSTRONG VENTURE <small>CORPORATE ENGINEERING: 101 LINDEWOOD DRIVE, SUITE 350, MALVERN, PA 19355</small>	
2" BERC CLIP V4, (ITEM # BERC2) SEISMIC TESTED 2/09	
DRAWN BY: R.KHAN EST. WEIGHT: 0.091 lbmass	DATE: 12/16/2021 DATE: 2/22/2008  THIRD ANGLE PROJECTION REV. K
BERC2 CLIP	

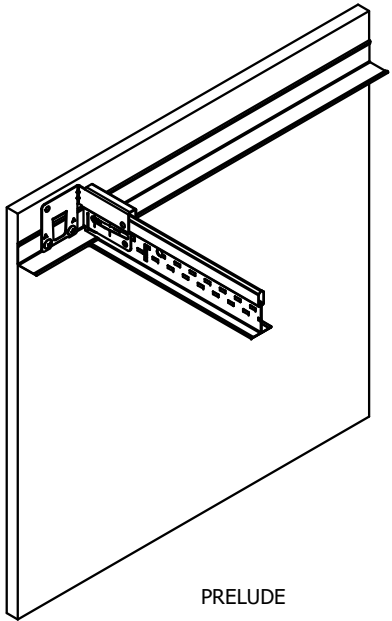


PRELUDE

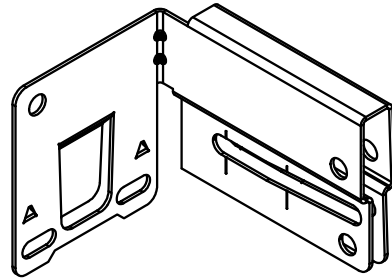


SILHOUETTE

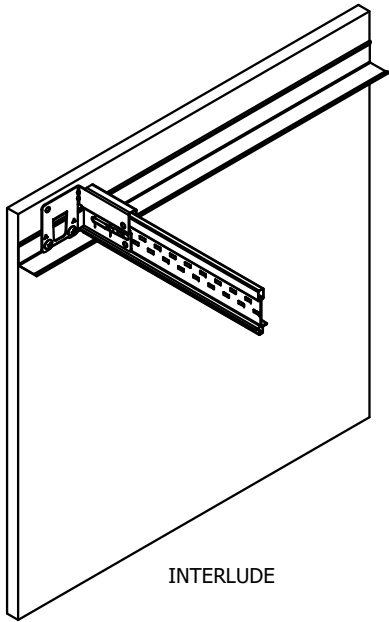


INTERLUDE

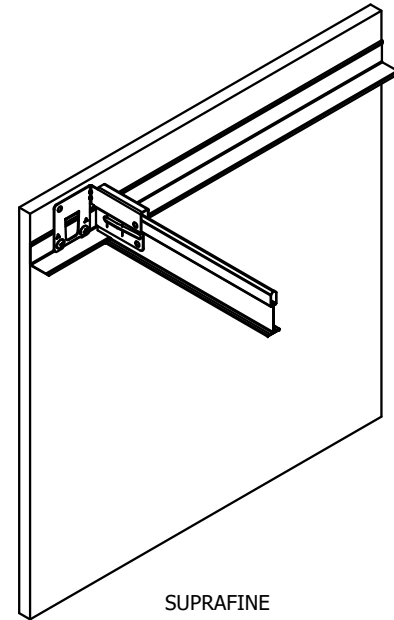




SUPRAFINE

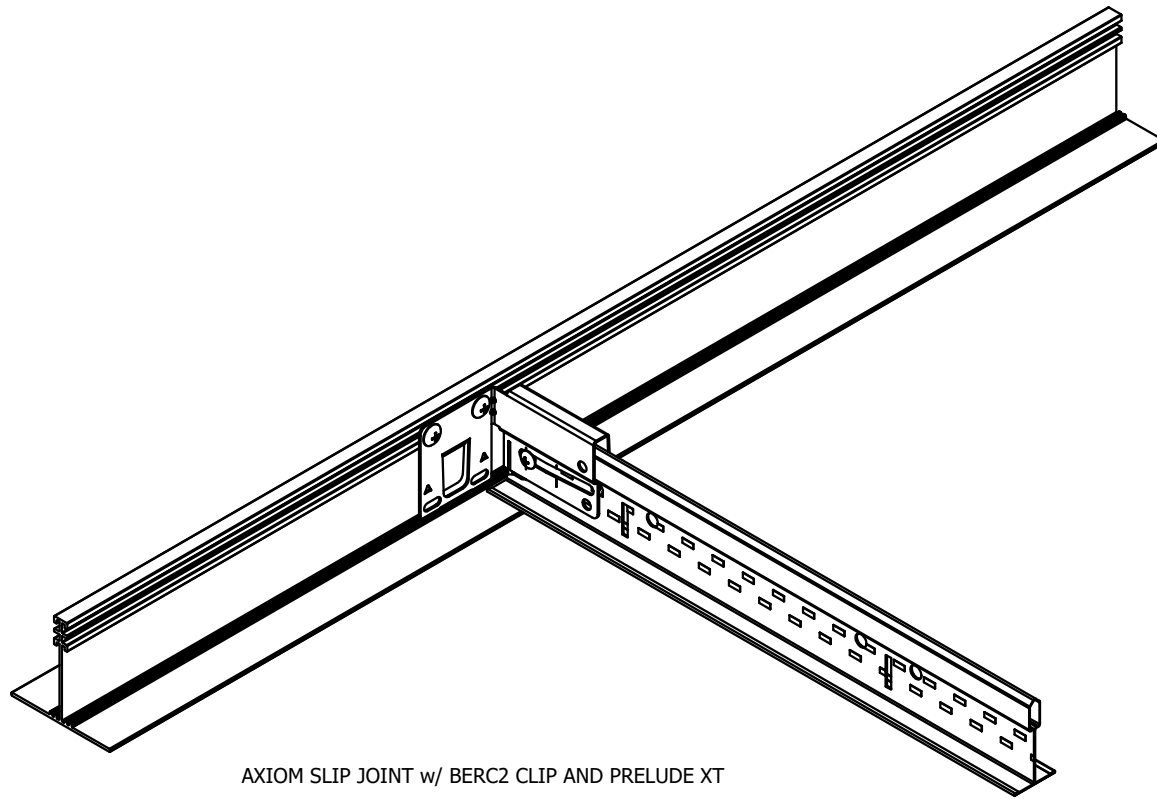




AXIOM SLIP JOINT w/ BERC2 CLIP AND PRELUDE XT


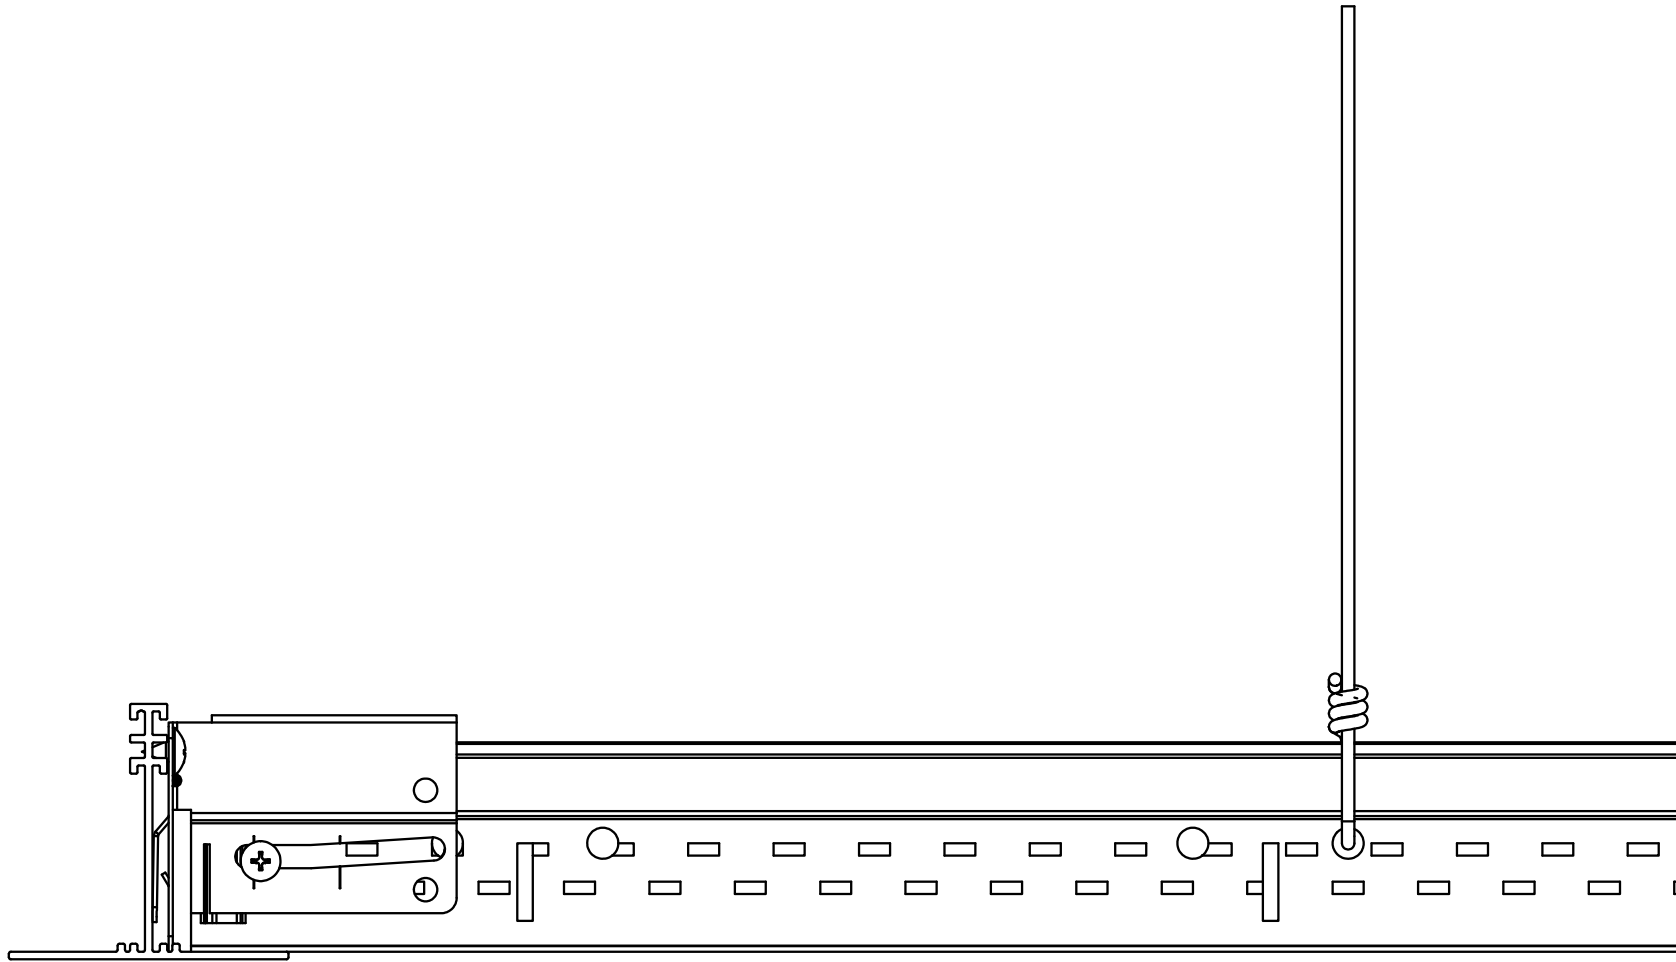
From the IProperties Title From the IProperties Subject			
<small>DESIGNED BY:</small> R.KHAN	<small>DATE:</small> 12/16/2021		<small>REV.</small>
<small>FILE NUMBER:</small>	<small>1-1700-000000</small>	AXSJ_BERC2_APP	





AXIOM SLIP JOINT w/ BERC2 CLIP AND PRELUDE XT (WITH HANGER WIRE)


From the IPProperties Title From the IPProperties Subject			
<small>DESIGNED BY:</small> R.KHAN	<small>DATE:</small> 12/16/2021		<small>REV.</small>
<small>DESIGNED BY:</small> R.KHAN	<small>DATE:</small> 12/16/2021		
<small>REV:</small> 1. 12/16/2021			

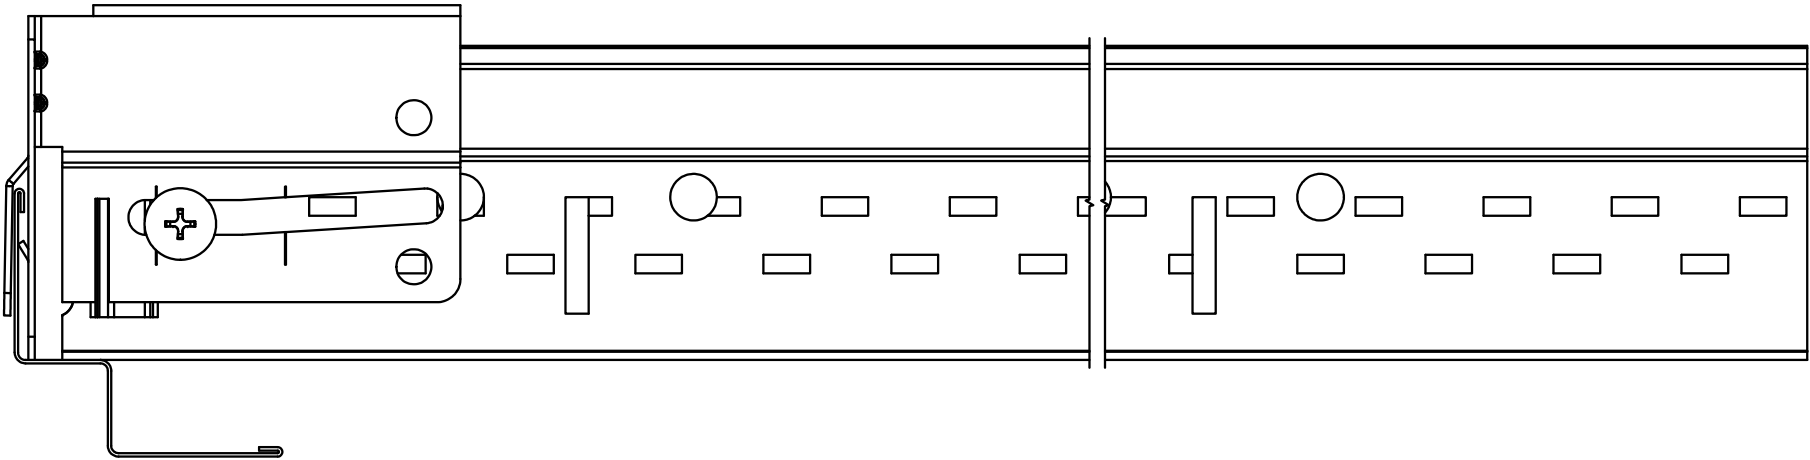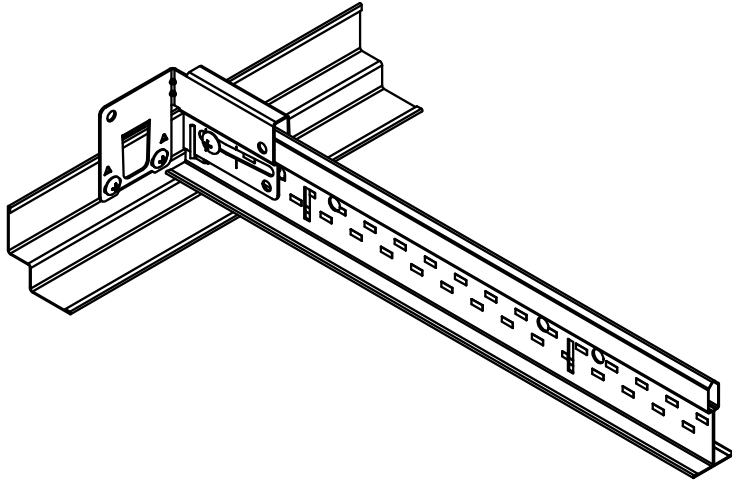AXSJ_BERC2_APP






PRELUDE GRID WITH 7897 SHADOW MOLDING AND BERC2 CLIP

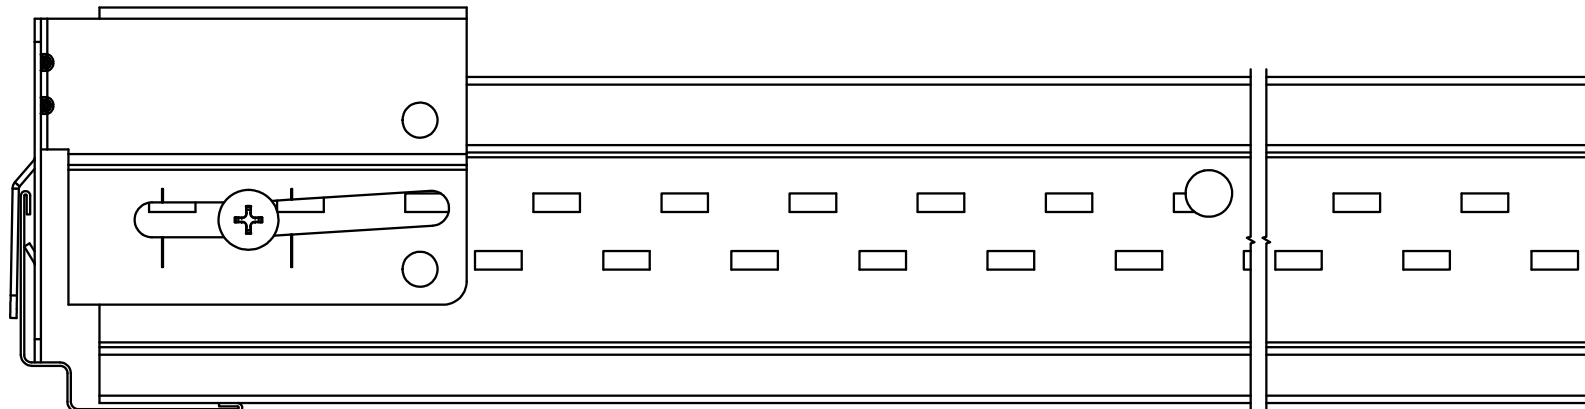DESIGNED BY: R.KHAN	DATE: 12/18/2021	REV. 
DRAWN BY: R.KHAN	DATE:	
0.214 kg		PRELUDE_7897&BERC2






SILHOUETTE GRID WITH 7877 SHADOW MOLDING AND BERC2 CLIP

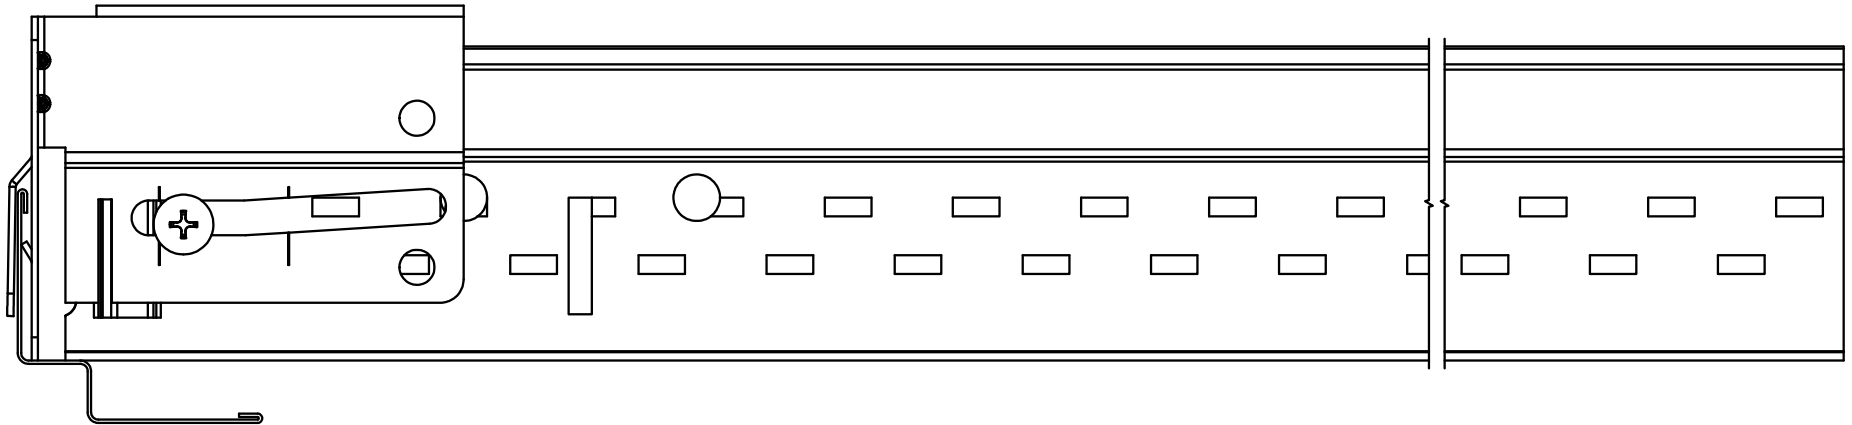DESIGNED BY: R.KHAN	DATE: 12/18/2021	REV.
DRAWN BY: 0.204 kg	DATE:	REV.
		
SILHOUETTE_7877		






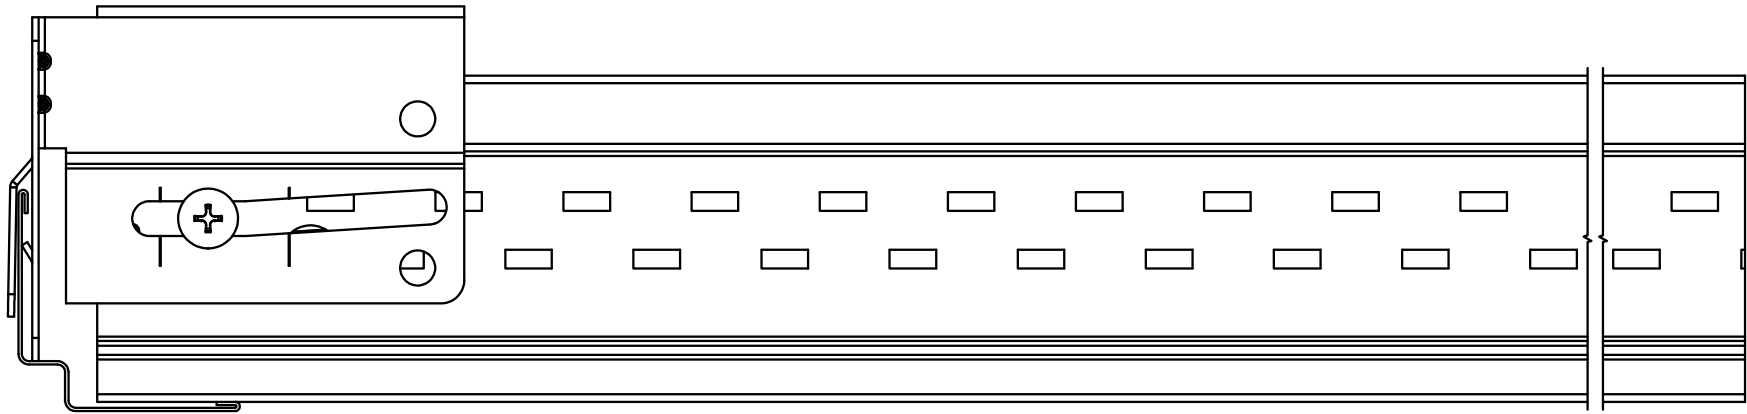
PRELUDE GRID WITH 7878 SHADOW MOLDING AND BERC2 CLIP

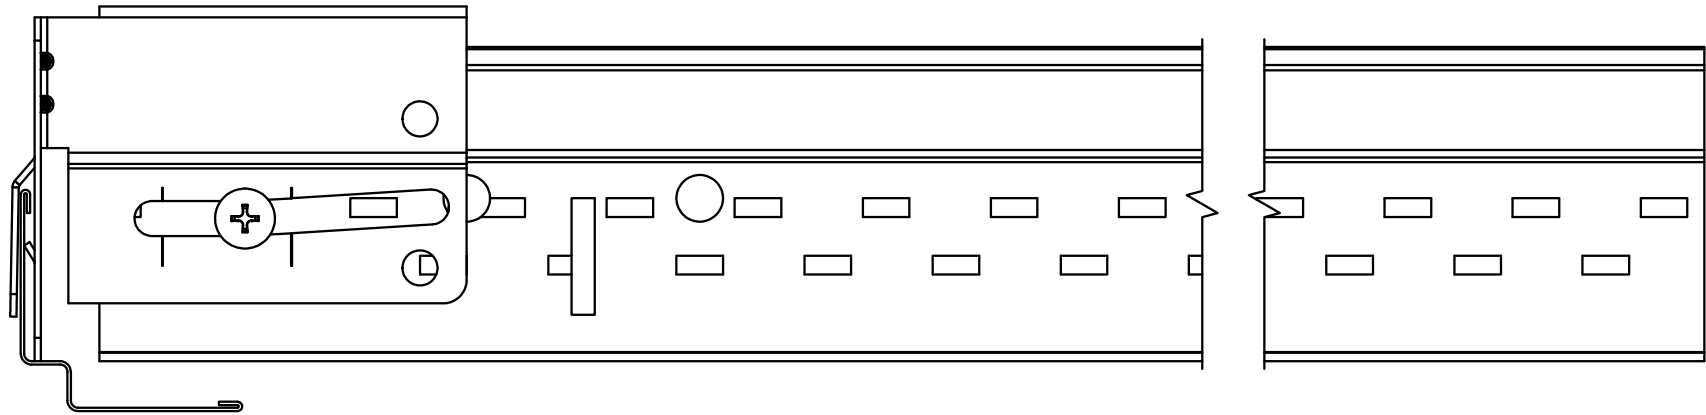DESIGNED BY: R.KHAN	DATE: 12/18/2021		
DRAWN BY: 0.162 kg			
PRELUDE_7878&B			






PRELUDE GRID_WITH 7877 SHADOW MOLDING AND BERC2 CLIP

DESIGNED BY: R.KHAN	DATE: 12/18/2021		REV.
DESIGNED BY: R.KHAN	DATE:		
DATE: 01/20/2022			
PRELUDE_7877&BERC2			




INTERLUDE GRID WITH 7877 SHADOW MOLDING AND BERC2 CLIP

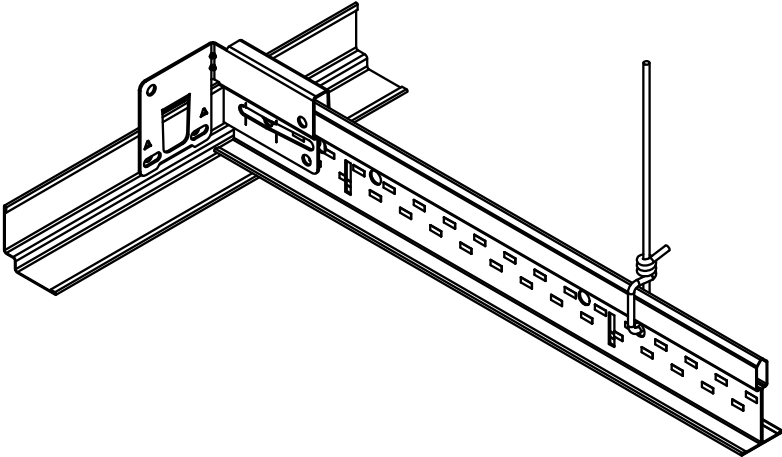

DESIGNED BY: R.KHAN	DATE: 12/16/2021	REV.
		
INTERLUDE_78778		

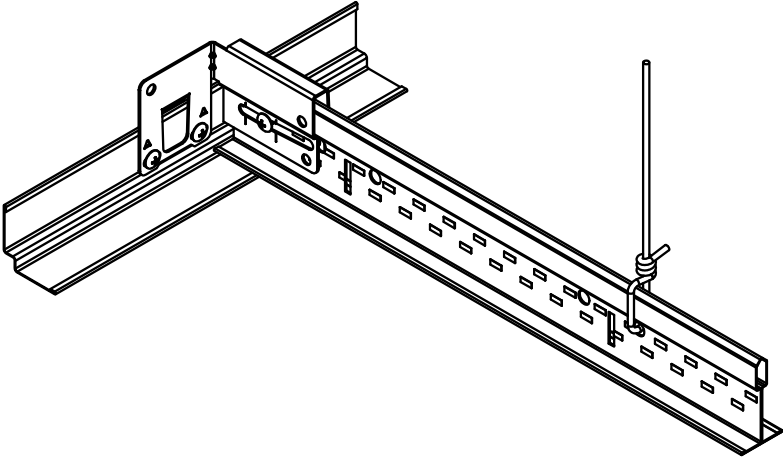


UNATTACHED WALL






ATTACHED WALL

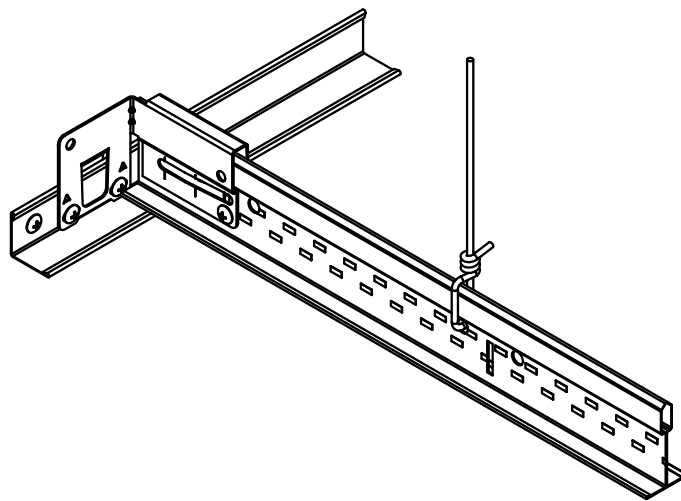
DESIGN BY: R.KHAN	DATE: 12/18/2021		REV.
DESIGNED BY: R.KHAN	DATE:		

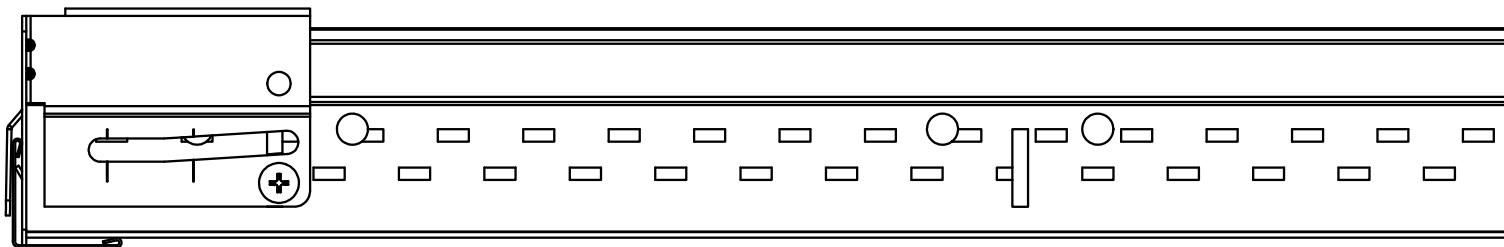


ATTACHED WALL




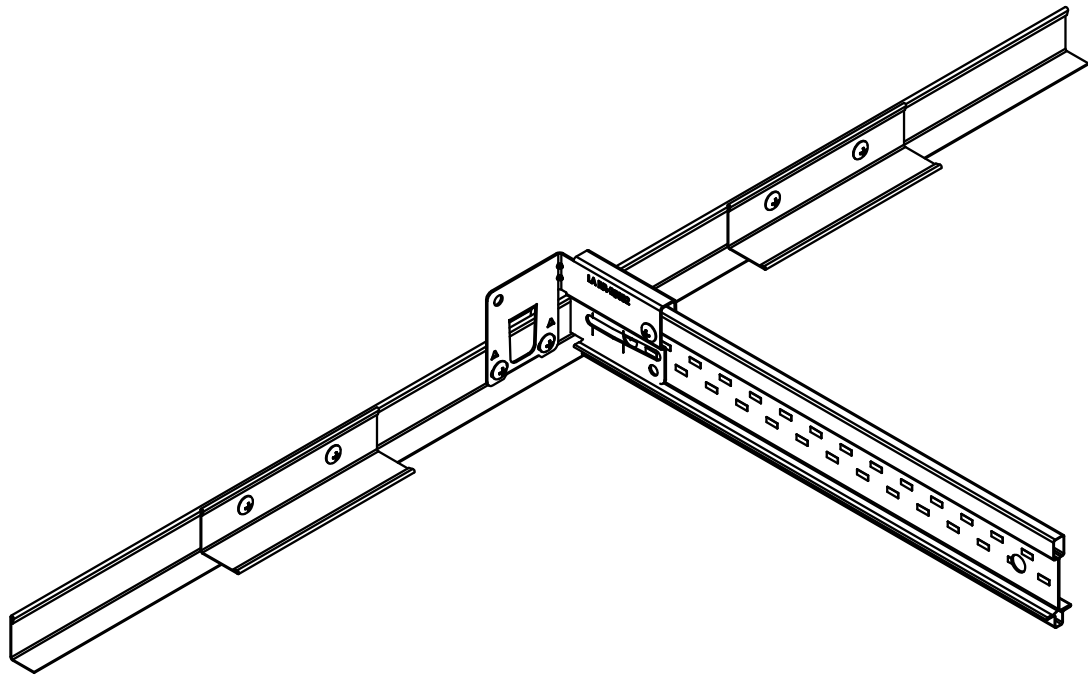
DESIGNED BY: R.KHAN	DATE: 12/18/2021		REV.
DRAWN BY: 0.100 kg			
PRELUDE_7800&BE			

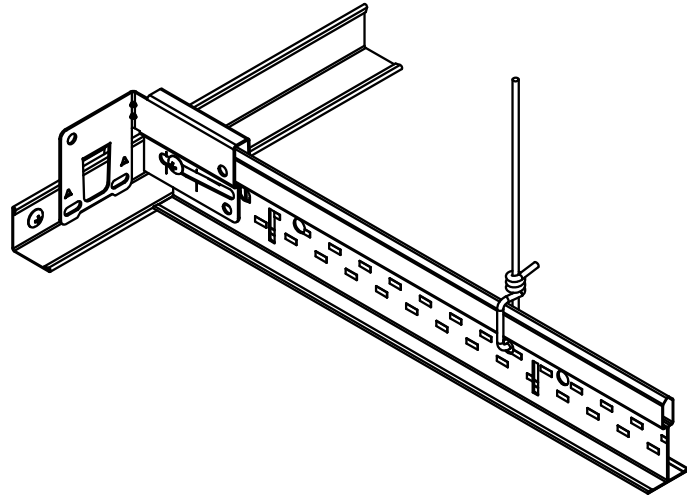

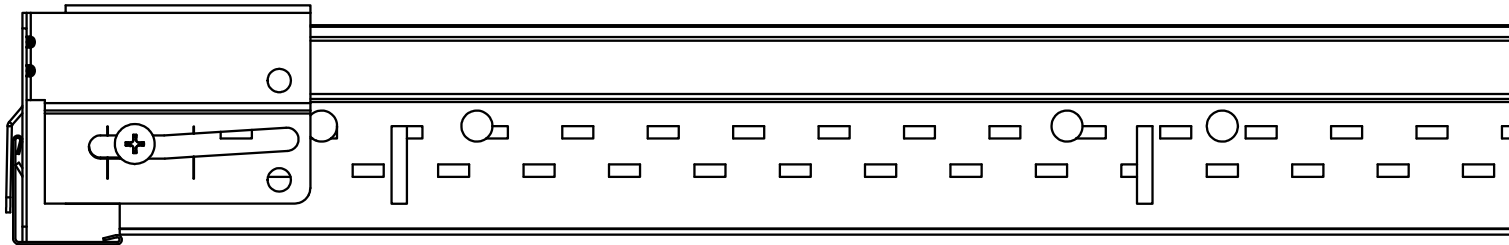

UNATTACHED WALL



DESIGNED BY: R.KHAN	DATE: 12/18/2021	REV.
DESIGNED BY: R.KHAN	DATE:	
0_DWG SET		
PRELUDE_7800&BERC		



DESIGNED BY: R.KHAN	DATE: 12/18/2023	REV.
DESIGNED BY: R.KHAN	DATE:	
DATE: 01/24/24	BERC2 WITH HOLD	

C:\na\wp_2023\04\NEW PRODUCT DEVELOPMENT\MARKETING LITERATURE\BERC2 UPDATE 0223\BERC2