



SECTION

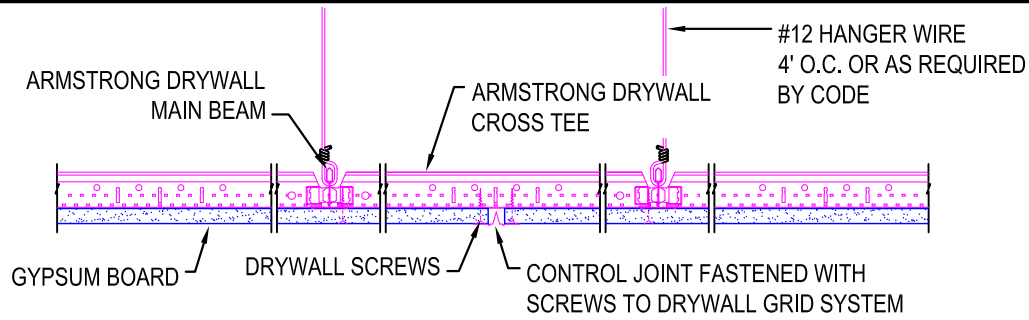


GENERAL NOTES:

1. BRACE CEILING TRANSITIONS WHERE NEEDED OR REQUIRED BY CODE.
2. ADD HANGER WIRE WITHIN 8" OF THE AXIOM PERIMETER TRIM, SPACING
3. HANGER WIRES ACCORDINGLY, AT A MAX. DISTANCE OF 4' ON CENTER.
4. CANTELEVER CALCULATIONS TO BE SUPPLIED BY PROJECT ENGINEER.

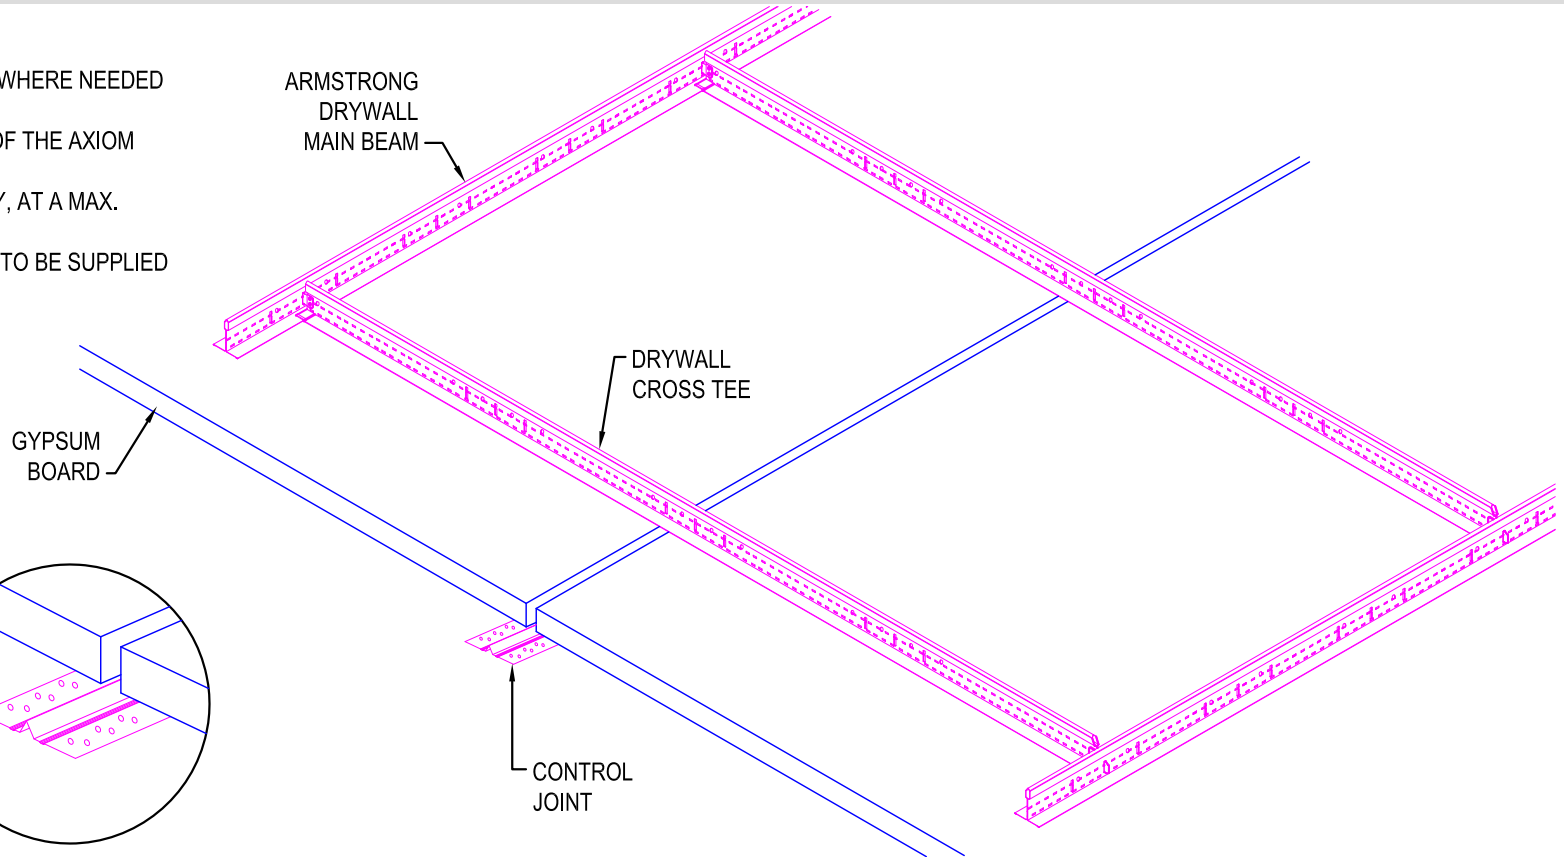

ISO

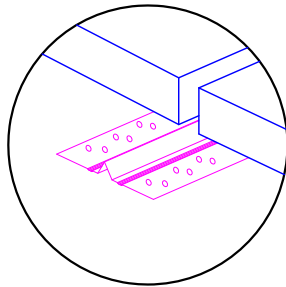

These drawings show typical conditions in which the Armstrong product depicted is installed. They are not a substitute for an architect's or engineer's plan and do not reflect the unique requirements of local building codes, laws, statutes, ordinances, rules and regulations (Legal Requirements) that may be applicable for a particular installation.

Armstrong does not warrant, and assumes no liability for the accuracy or completeness of the drawings for a particular installation or their fitness for a particular purpose. The user is advised to consult with a duly licensed architect or engineer in the particular locale of the installation to assure compliance with all Legal Requirements.

Armstrong is not licensed to provide professional architecture or engineering design services.

PROJECT NAME:		CONTROL JOINT FOR DRYWALL CEILING SYSTEM	
DWG. NO. DETAILS	PATH:	REV.:	DATE:
DATE: 10/28/09	SCALE:	DESC.:	
DRAWN BY: MSS			