
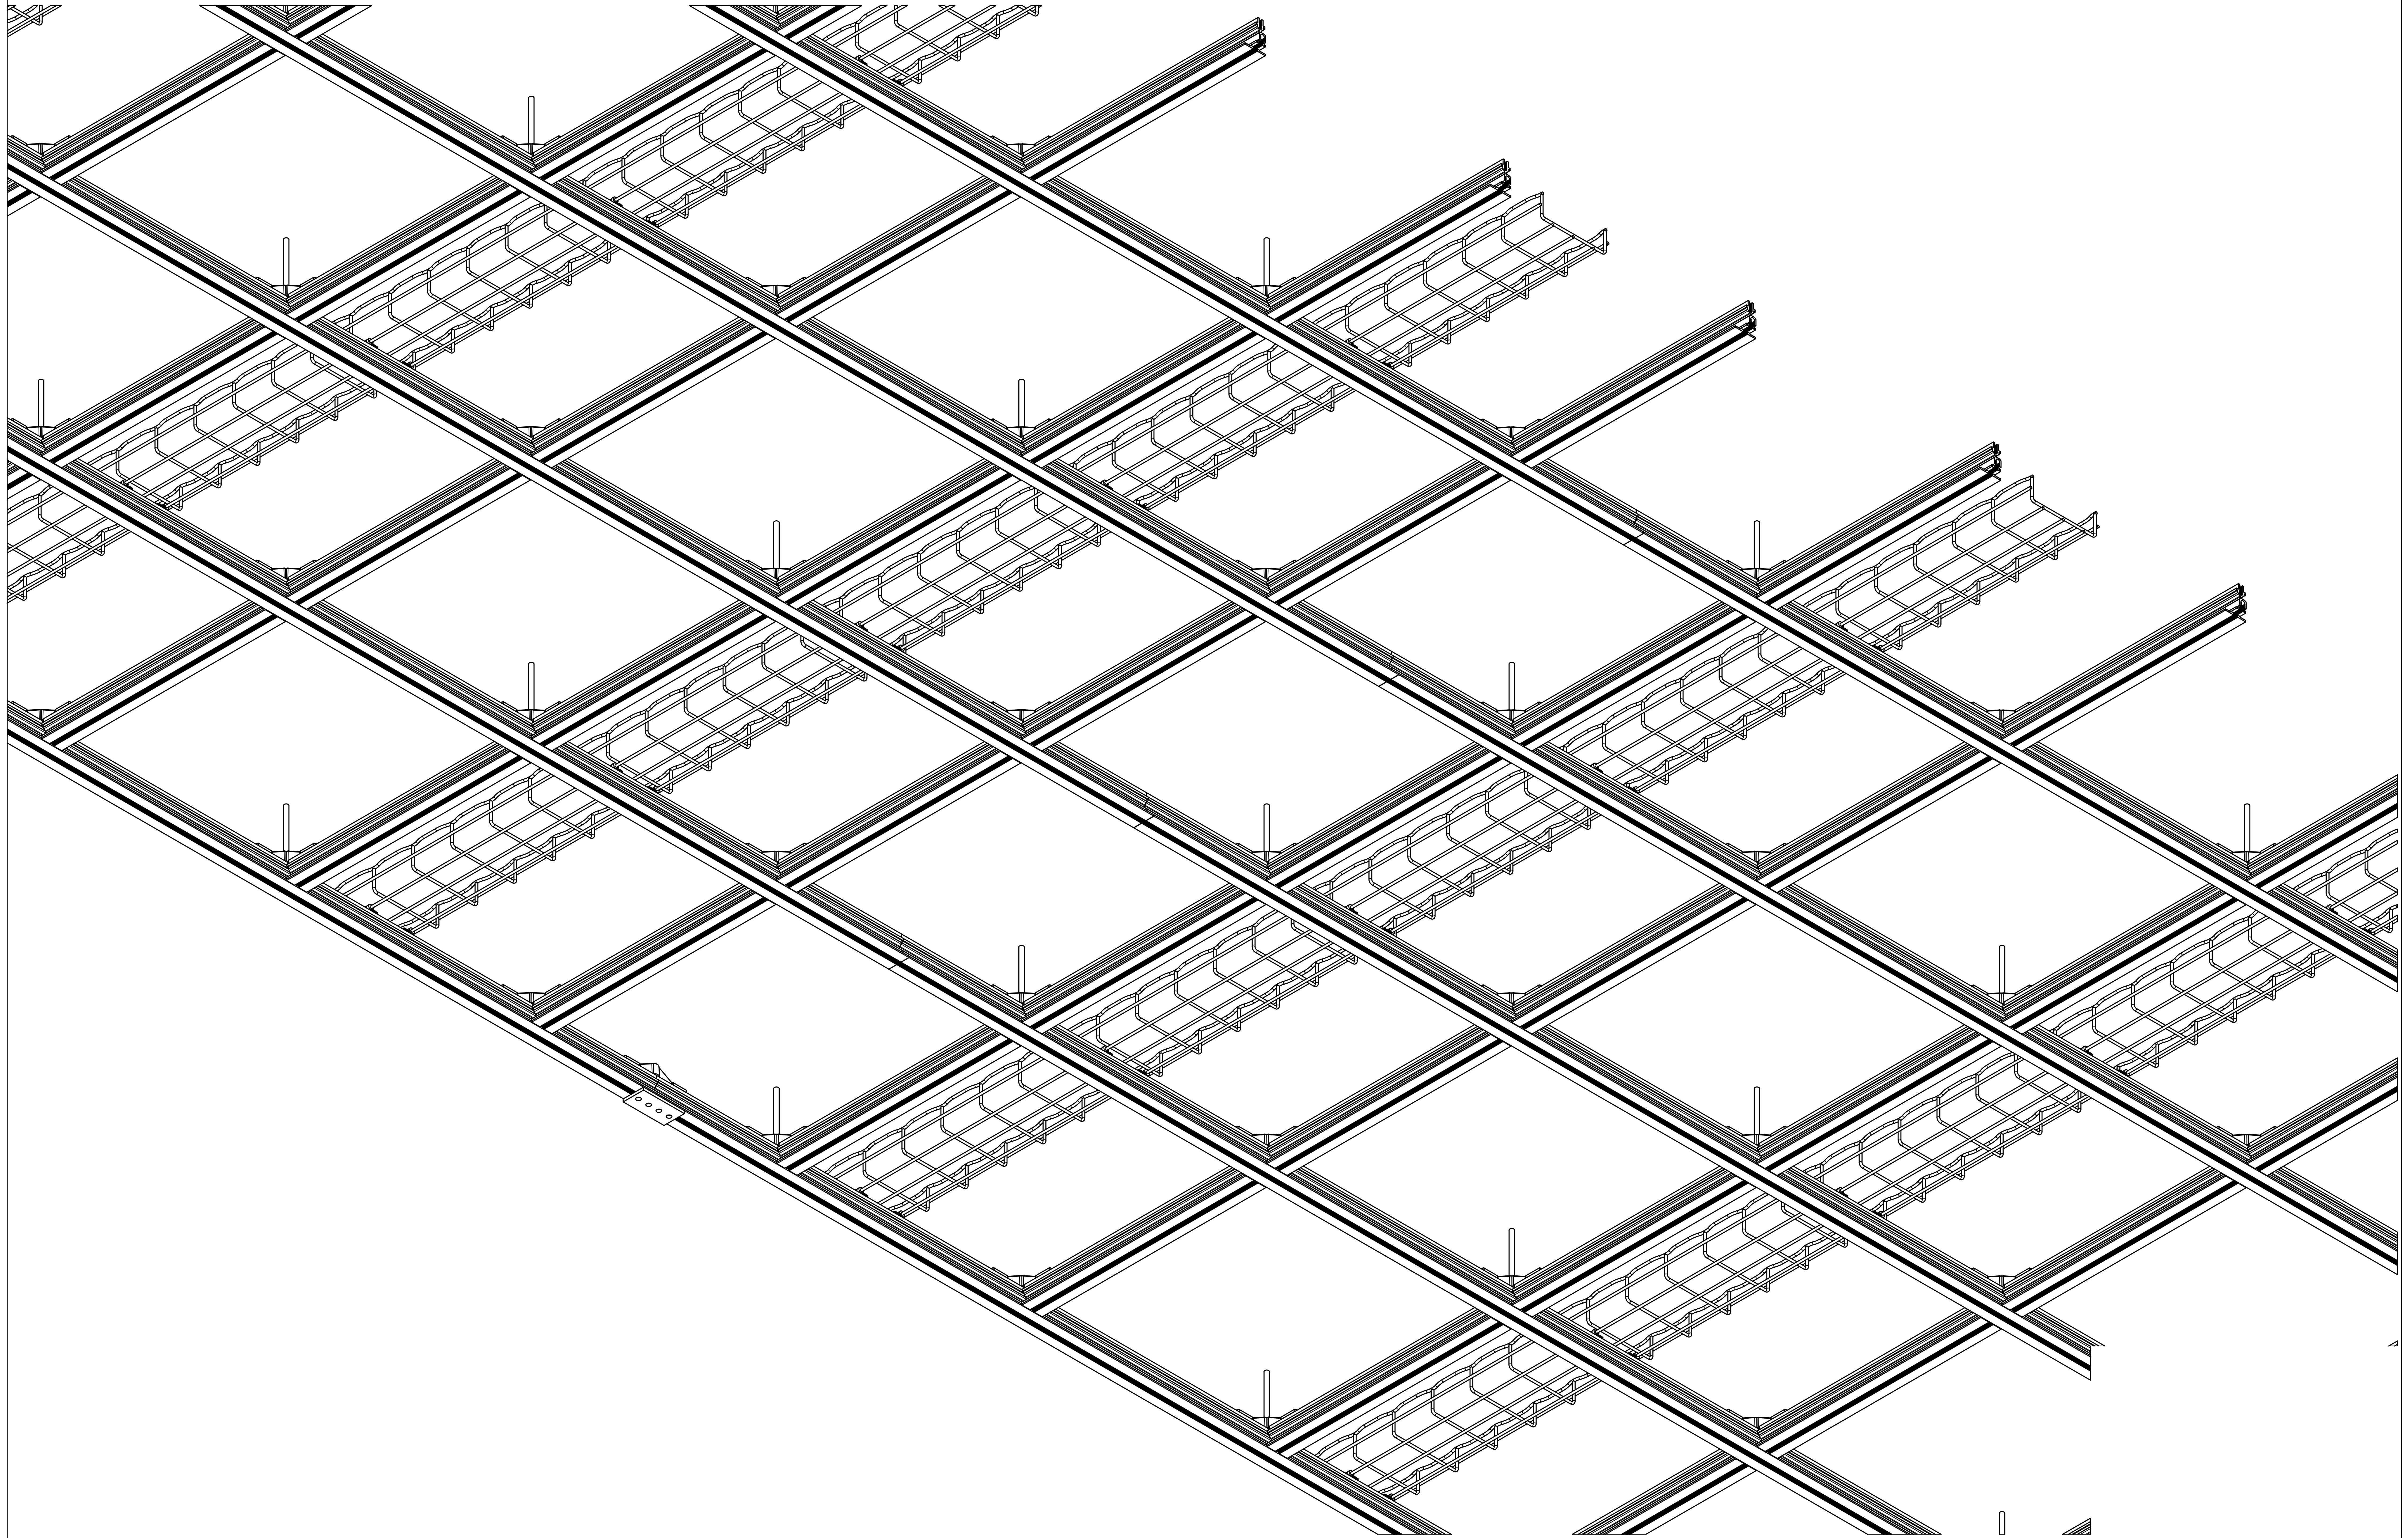


These drawings show typical conditions in which the Armstrong product depicted is installed. They are not intended to be a substitute for professional engineering or other applicable codes and regulations. The user is advised to consult with a duly licensed architect or engineer in the particular locale of the installation to ensure compliance with all applicable codes and regulations. Armstrong is not licensed to provide professional architectural or engineering design services.

PROJECT NAME:	DYNAMAX WITH TOP MOUNTED CABLE TRAY		
DWG. NO.:	APPLICATION	REV.:	DATE:
DATE:	9/15/22	SCALE:	
DRAWN BY:	MAP	CHK BY:	


Techn ARMSTRONG CEILING & WALL SOLUTIONS * Lancaster, PA * Phone: 877-ARMSTRONG 



These drawings show typical conditions in which the Armstrong product depicted is installed. They are not intended to be a substitute for professional engineering or architectural services. The user is advised to consult with a duly licensed architect or engineer in the particular locale of the installation to ensure compliance with all applicable codes and regulations. 

PROJECT NAME:	DYNAMAX WITH TOP MOUNTED CABLE TRAY		
DWG. NO.:	APPLICATION	SCALE:	REV.:
DATE:	9/15/22	SCALE:	DESC.:
DRAWN BY:	MAP	CHK BY:	

Techn ARMSTRONG CEILING & WALL SOLUTIONS * Lancaster, PA * Phone: 877-ARMSTRONG **Armstrong** CEILING & WALL SOLUTIONS

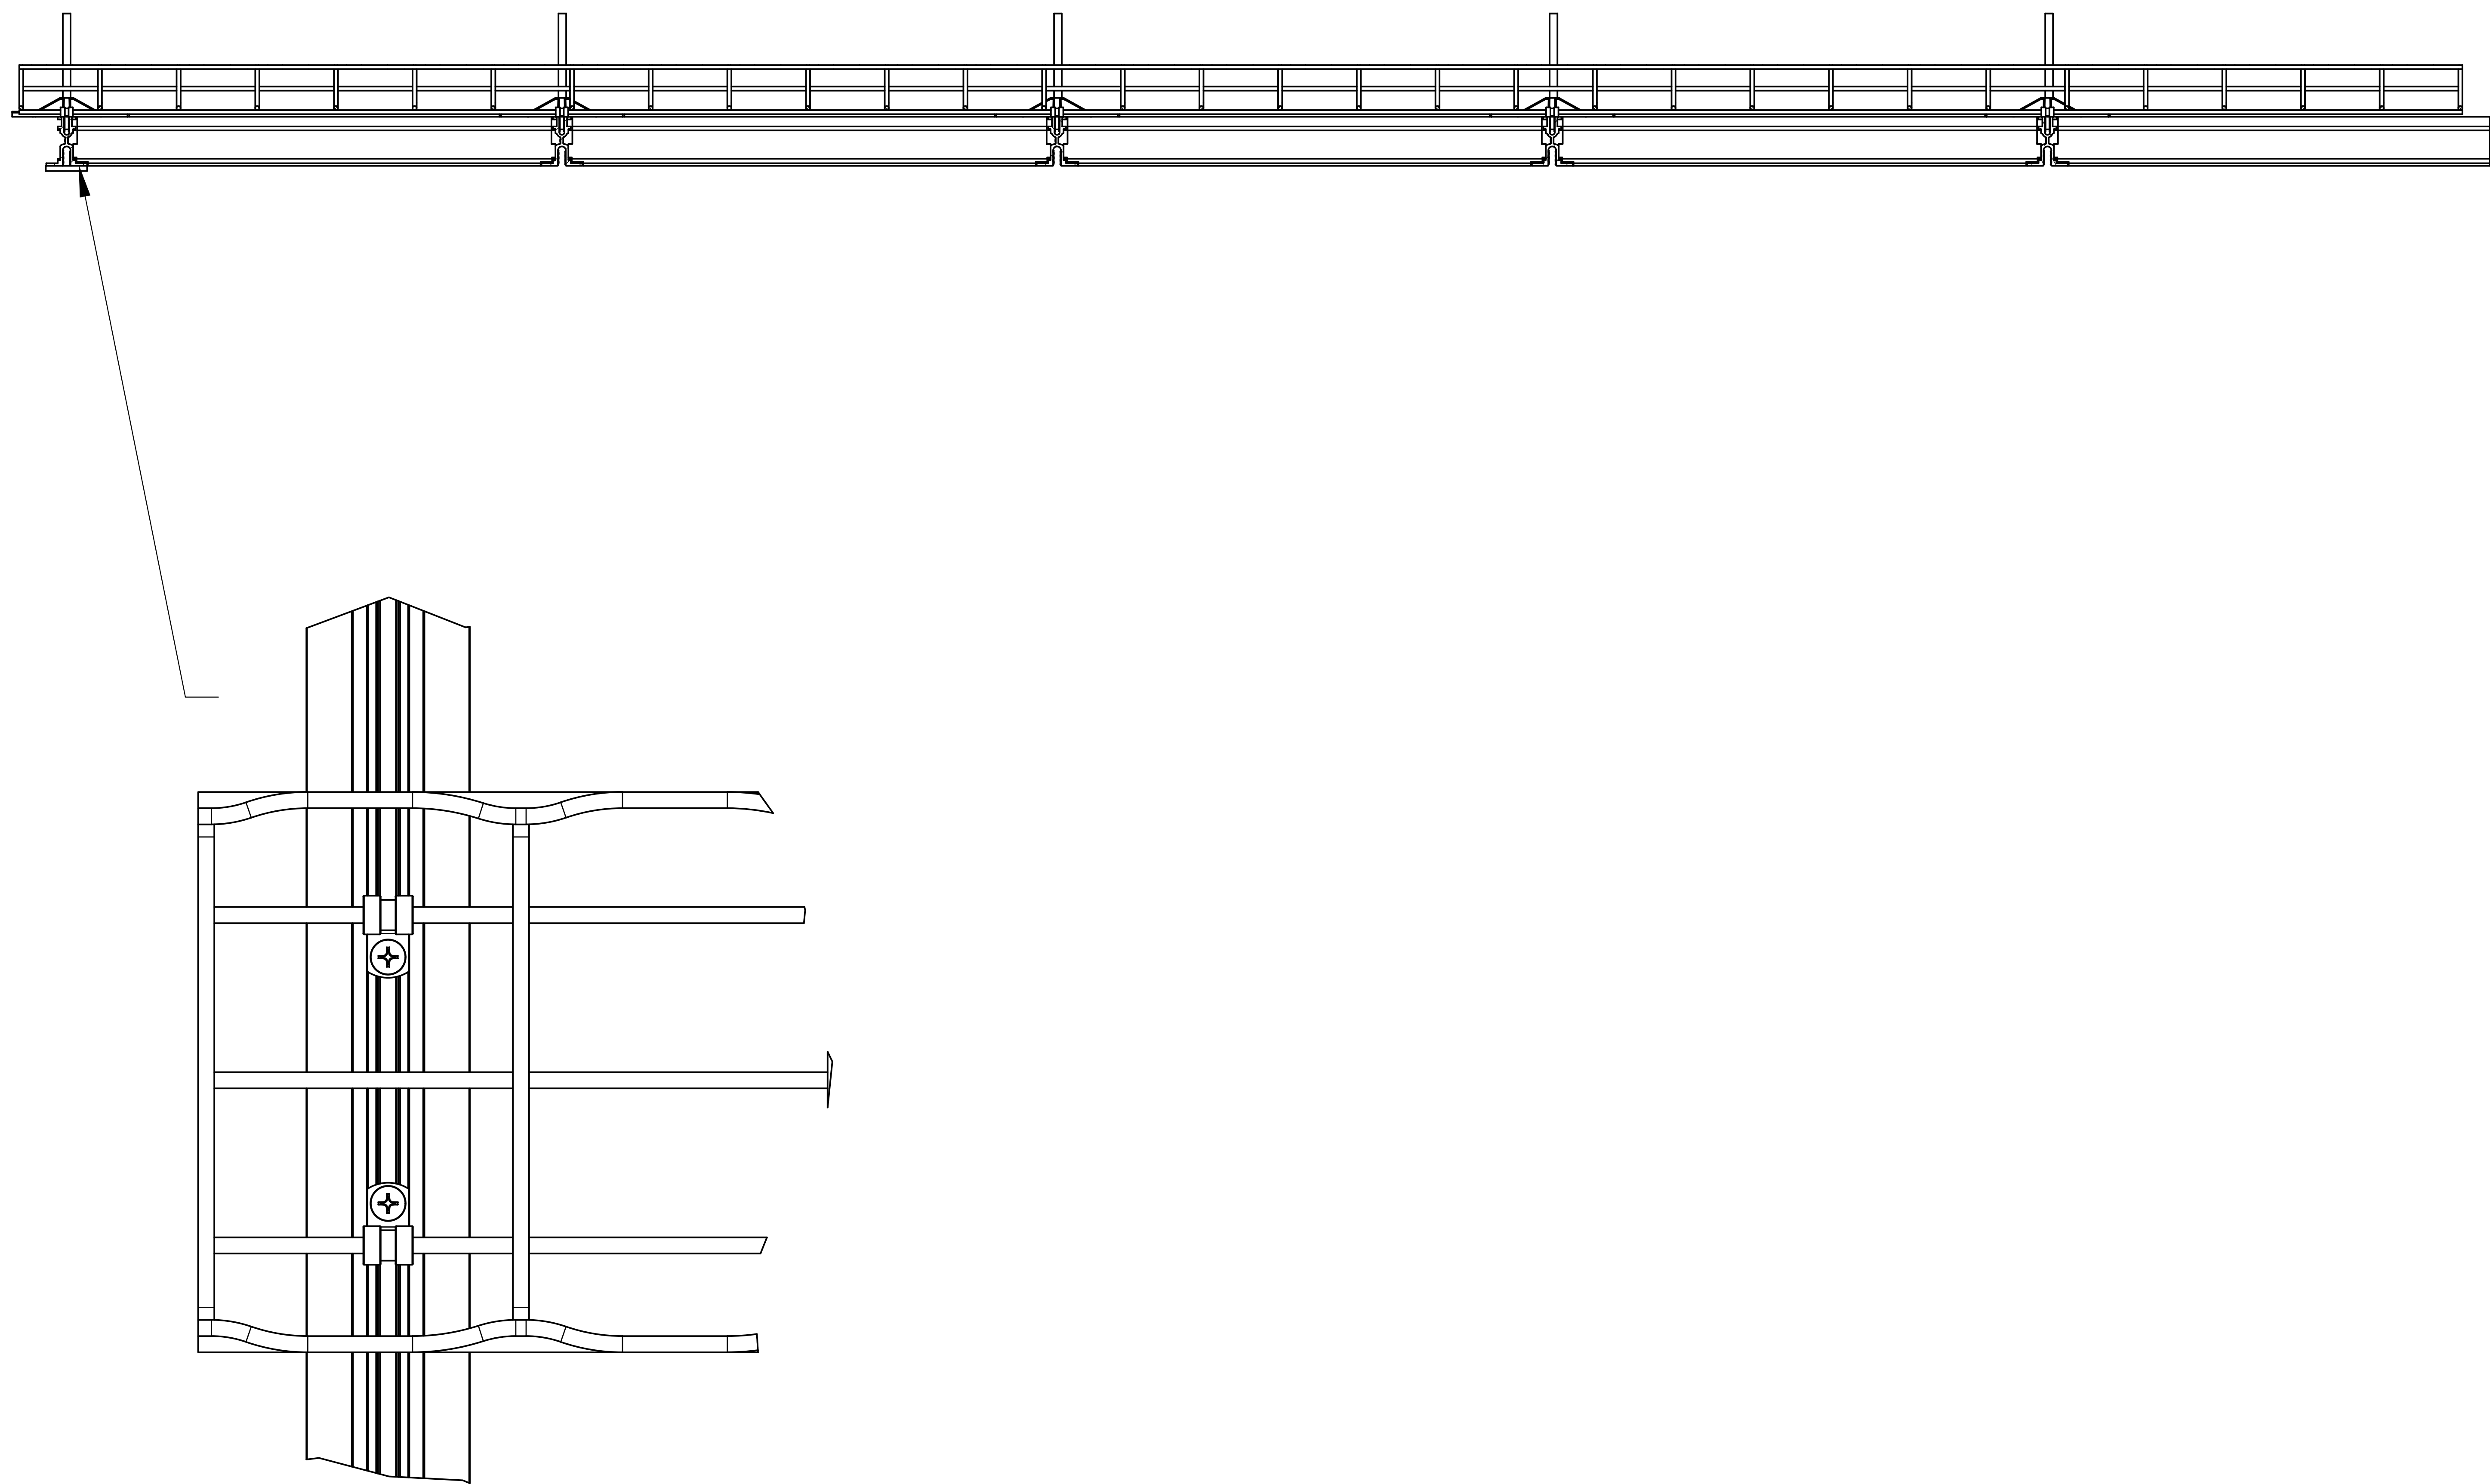

These drawings show typical conditions in which the Armstrong® product depicted is installed. They are not intended to be an exhaustive or complete set of specifications or to be used in lieu of applicable codes, standards, codes and regulations (Local, State, Federal, International) that may be applicable to a particular installation.

Armstrong Ceiling Solutions does not warrant, and assumes no liability for the accuracy or completeness of the drawings for a particular installation or that they are for a particular purpose.

The user is advised to consult with a duly licensed architect or engineer in the particular locale of the installation to ensure compliance with all applicable requirements.

Armstrong is not licensed to provide professional architecture or engineering design services.

PROJECT NAME:		DYNAMAX WITH TOP MOUNTED CABLE TRAY	
DWG. NO.:	APPLICATION	REV.:	DATE:
DATE:	9/15/22	SCALE:	DESC.:
DRAWN BY:	MAP	CHK BY:	

Techn ARMSTRONG CEILING & WALL SOLUTIONS * Lancaster, PA * Phone: 877-ARMSTRONG 