

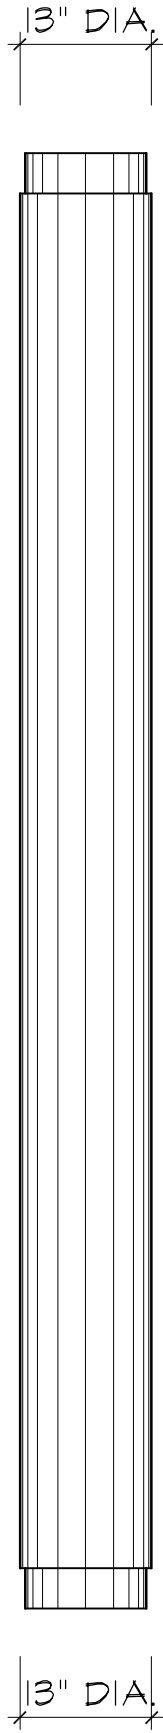


VARIES (MAXIMUM 12'-0" PER LIFT)

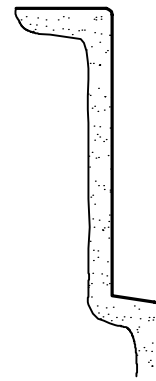

ELEVATION

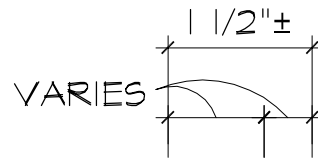


VARIES



1/16"

DRAFT

TOP SECTION

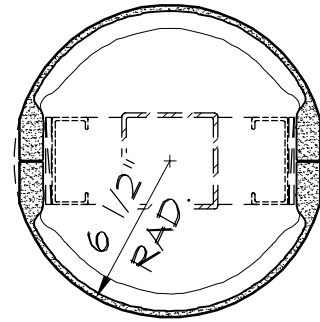

PLAN

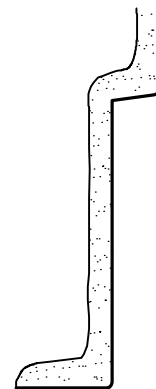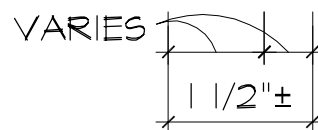

VARIES

1/16"

DRAFT

BOTTOM SECTION