

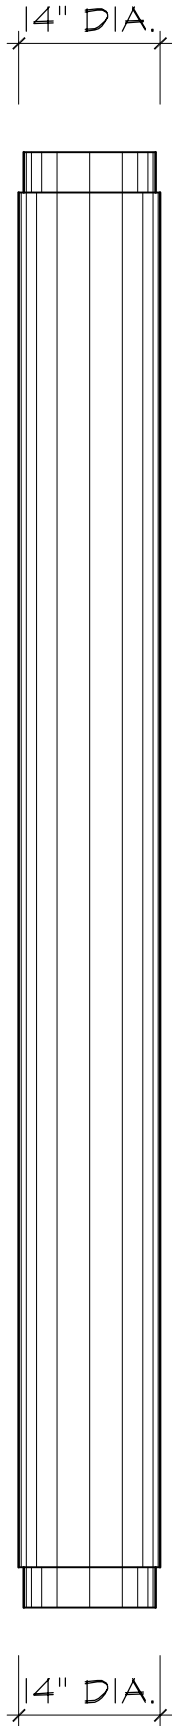



VARIABLES (MAXIMUM 12'-0" PER LIFT)

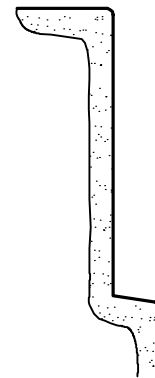



ELEVATION

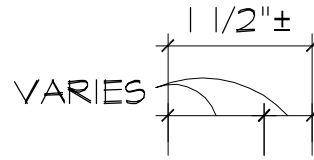

TOP SECTION

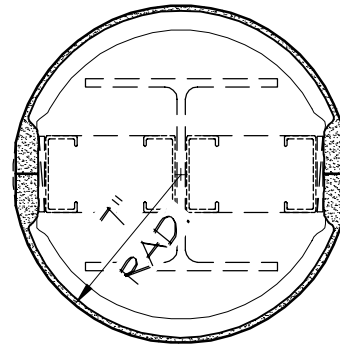

PLAN

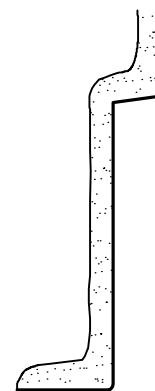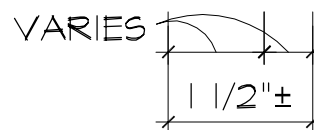

BOTTOM SECTION